



COUNTY OF YOLO

Gerardo Pinedo
County Administrator

OFFICE OF THE COUNTY ADMINISTRATOR

625 Court Street, Room 202
Woodland, CA 95695
(530) 666-8055 FAX (530) 666-8049
www.yolocounty.org

Committee on Capital Investments MEETING AGENDA

DATE: **Thursday, October 20, 2022**

TIME: **3:00 p.m.**

LOCATION: **Virtual meeting**

Join Zoom Meeting by PC <https://yolocounty.zoom.us/j/89671978140>

Join by Phone: 408-638-0968

Meeting ID: 896 7197 8140

1. CALL TO ORDER

2. APPROVAL OF AGENDA

3. PUBLIC COMMENTS

Opportunity for members of the public to address the subcommittee on subjects relating to subcommittee business.

4. REGULAR AGENDA

- a. Yolo Branch Library Plaque Approval (Perez/Bryan)
- b. Broadband and IT Projects Update (Gerney)
- c. Project Tracking Status Sheet (Pistochini)
- d. Re-use of Probation Portable and non-secure sections of JDF for CrisisNow (Pistochini/Evans)
- e. Update on department office moves (e.g., ITS, Ag, etc.) (Pistochini)
- f. Tuli Mem Park (Perez)

COMMITTEE MEMBER REQUESTS

NOTICE

If requested, this agenda can be made available in appropriate alternative formats to persons with a disability, as required by Section 202 of the Americans with Disabilities Act of 1990 and the Federal Rules and Regulations adopted in implementation thereof. Persons seeking an alternative format should contact the County Administrator's Office at 530-666-8150 for further information.

Yolo Branch Library

Building Dedication Plaque

37750 Sacramento Street, Yolo, CA 95697

Client: Yolo County Library
WO: 47697
EST: F070001

08-17-22: Submittal S1
09-02-22: Submittal Revision

WeidnerCA

Right Ideas, Right Delivery

Project:

Yolo Branch Library
- Dedication Plaque
37750 Sacramento Street
Yolo, CA

Client:

Yolo County Library

Designer:

WeidnerCA

Work Order: 47697

Est. No: F070001

Drawn By: EQ

PM: AG

DWG:

Issued:

08-18-22

Revisions:

Phase:


- 50% DD
- 90% DD
- 100% DD
- Construction Drawings

DIGITAL RENDERING, COLORS, AND FINISHES ARE SHOWN FOR ILLUSTRATIVE PURPOSES ONLY. COLORS AND FINISHES ARE NOT TO BE USED AS SAMPLES OF ACTUAL PAINT AND/OR MATERIAL FINISH. ACTUAL SIGNS WILL CONFORM TO SCALE DIMENSIONS.

© WEIDNERCA - NO PART OF THE ABOVE DRAWING(S), DESIGN, ARRANGEMENTS OR IDEAS HEREON SHALL BE DUPLICATED OR USED FOR ANY PURPOSE WHATSOEVER WITHOUT THE EXPRESSED WRITTEN PERMISSION OF WEIDNERCA.

DP
Dedication Plaque
Location

01.00

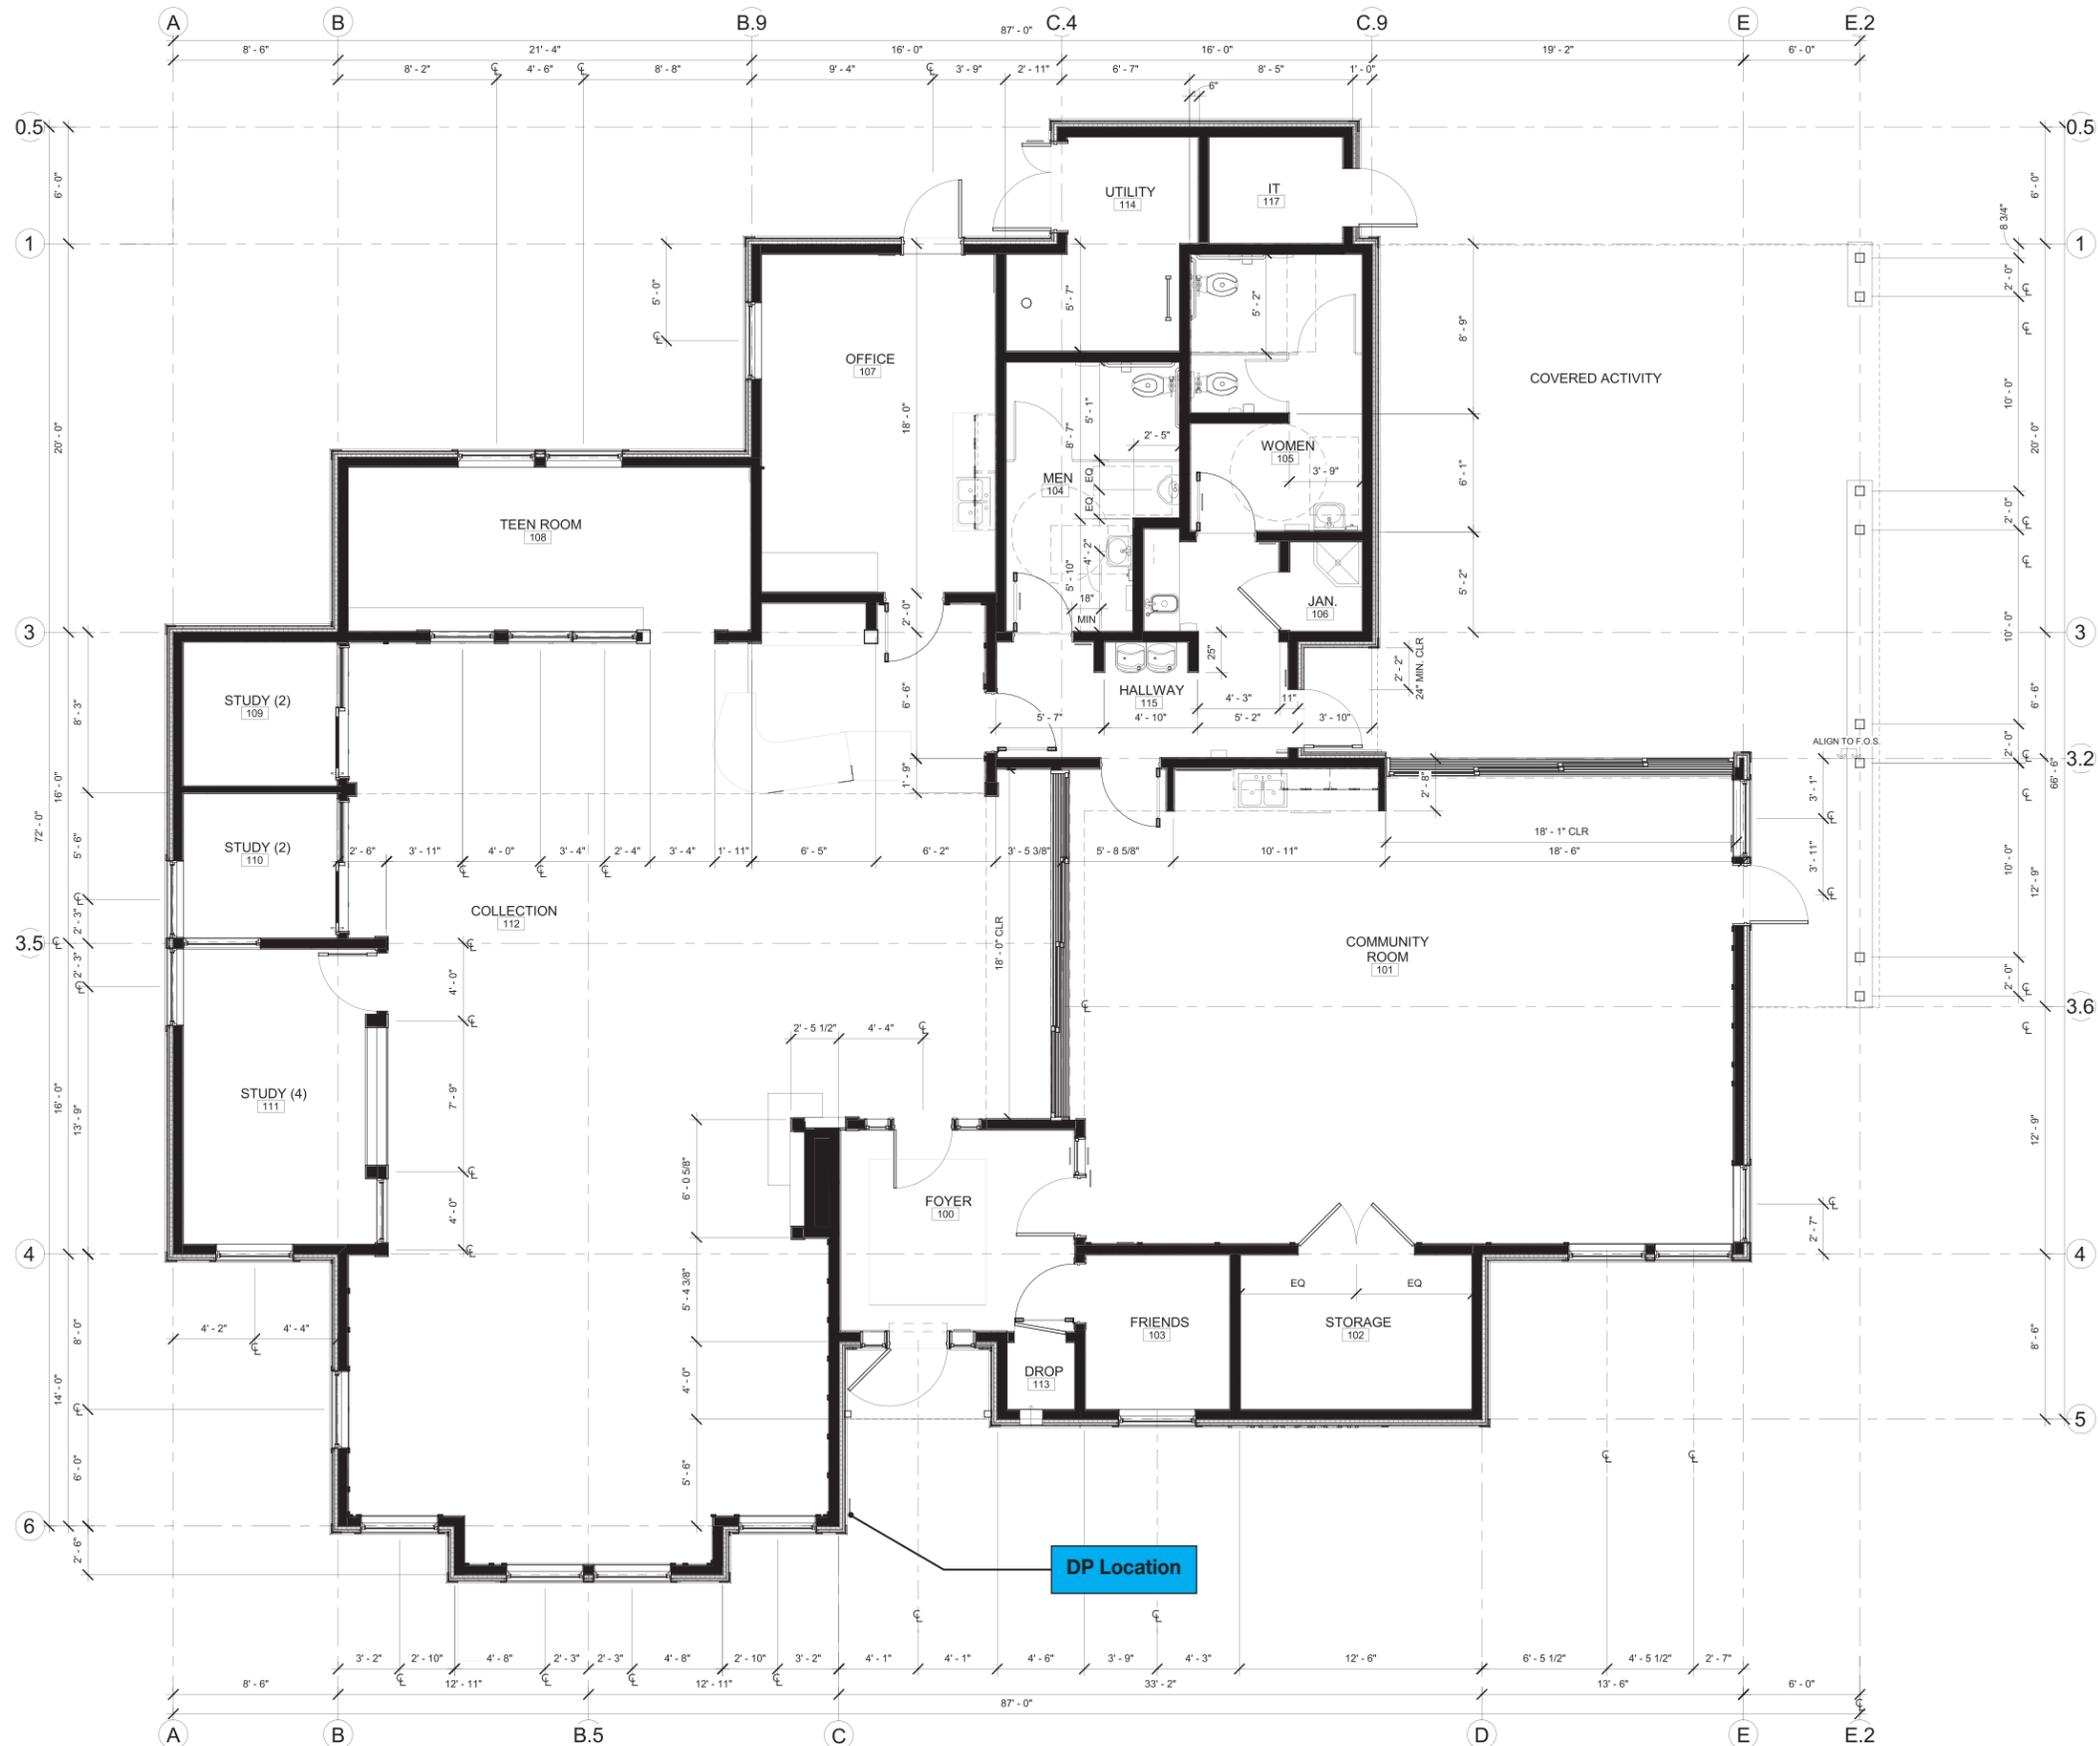

DIMENSION FLOOR PLAN
SCALE: 1/4" = 1'-0"

Project:

Yolo Branch Library
- Dedication Plaque
37750 Sacramento Street
Yolo, CA

Client:

Yolo County Library

Designer:

WeidnerCA

Work Order: 47697
Est. No: F070001
Drawn By: EQ
PM: AG

DWG:

Issued:

08-18-22

Revisions:

R1. 09-02-22 Copy adjustment EQ

Phase:

- 50% DD
- 90% DD
- 100% DD
- Construction Drawings

DIGITAL RENDERING, COLORS, AND FINISHES ARE SHOWN FOR ILLUSTRATIVE PURPOSES ONLY. COLORS AND FINISHES ARE NOT TO BE USED AS SAMPLES OF ACTUAL PAINT AND/OR MATERIAL FINISH. ACTUAL SIGNS WILL CONFORM TO SCALE DIMENSIONS.

© WEIDNERCA - NO PART OF THE ABOVE DRAWING(S), DESIGN, ARRANGEMENTS OR IDEAS HEREON SHALL BE DUPLICATED OR USED FOR ANY PURPOSE WHATSOEVER WITHOUT THE EXPRESSED WRITTEN PERMISSION OF WEIDNERCA.

DP
Dedication Plaque


01.01

Keynotes


- A 1/4" thick medium oxidized brass, 1/8" chamfered edges and exterior grade clear coat.
- B Direct digitally printed copy and logos
Color= Stock Black
Font = Frutiger Roman, Frutiger Bold

Installation


Mount flush to textured metal plate with studs and silicone adhesive.

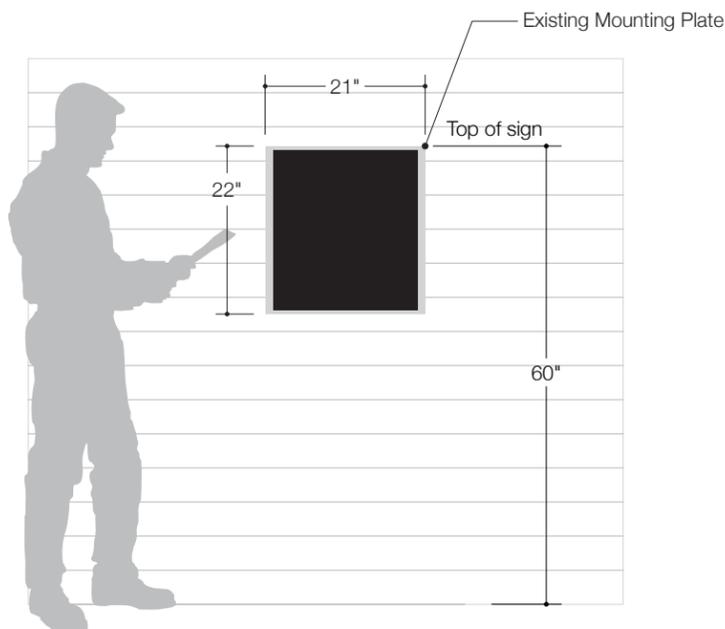

i **INSTALL ELEVATION**
Scale: 1/2" = 1'-0"

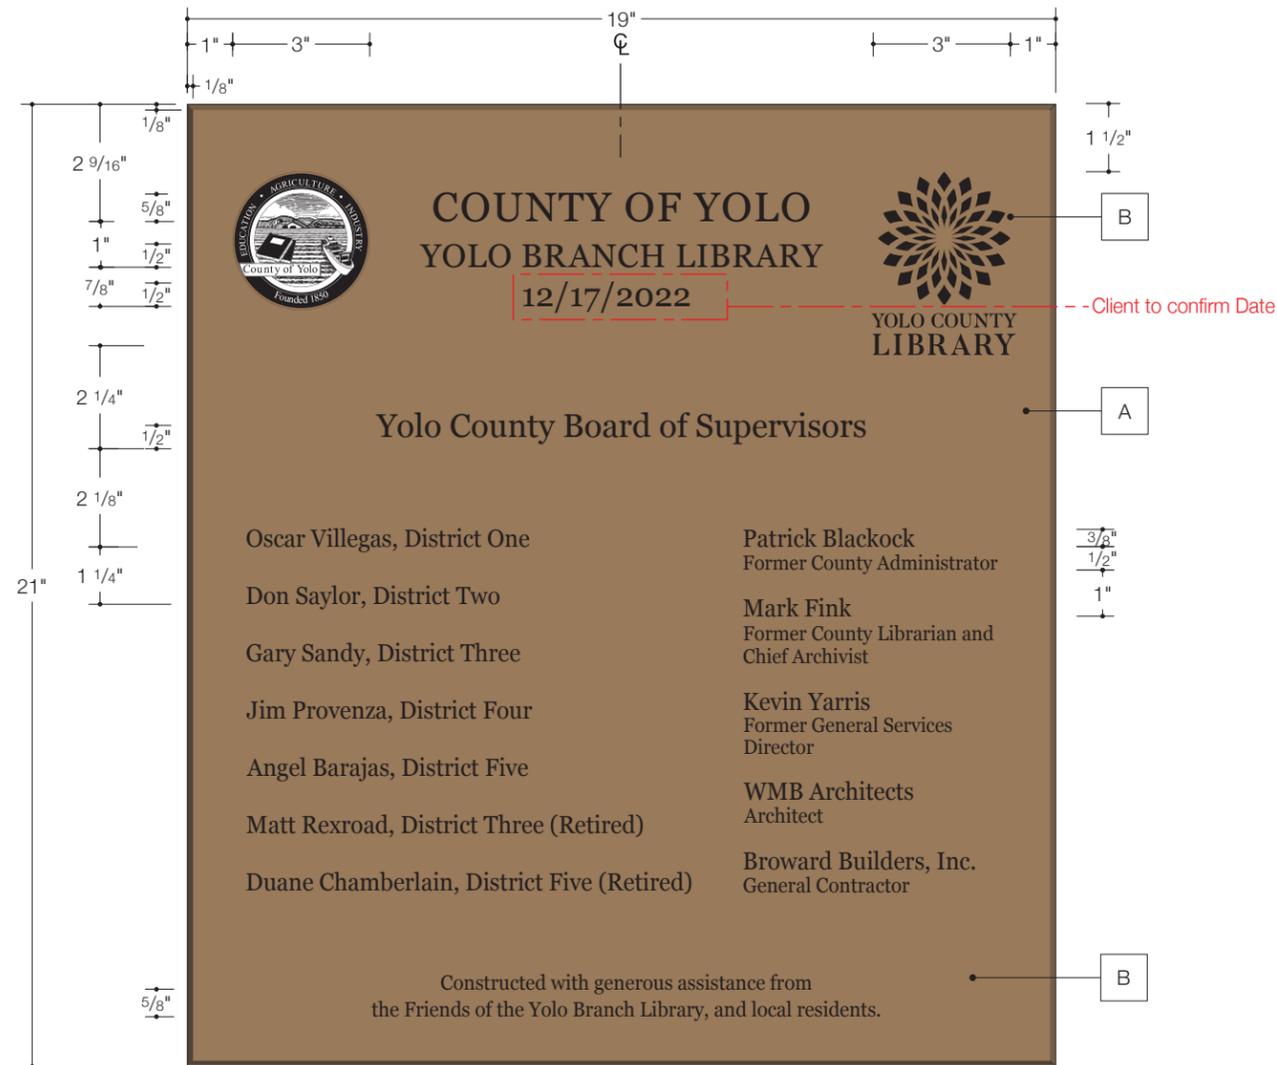

1 **FRONT ELEVATION** **R1**
Scale: 3" = 1'-0"

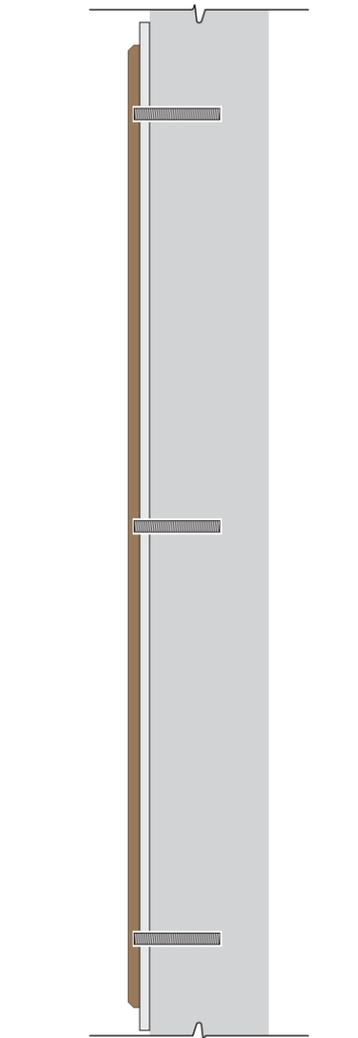

2 **SIDE ELEVATION**
Scale: 3" = 1'-0"