



DATE SIGNED: 05/21/19

These documents shall not be used for any purpose or project for which it is not intended. Mead & Hunt shall be indemnified by the client and hold harmless and out of all claims, damages, liabilities, losses, and expenses, including attorney's fees and costs, arising out of such misuse or reuse of the documents. In addition, unauthorized reproduction of these documents, in part or as a whole, is prohibited.

**YOLO COUNTY AIRPORT
AIRPORT DRAINAGE BASIN
IMPROVEMENTS**

DAVIS, CA 95616

ISSUED
05/21/19 BID SET


NOT FOR CONSTRUCTION

AP NO.: 3-06-0342-19-2019
M&H NO.: 2502000-170176.01
DATE: MAY 2019
DESIGNED BY: DLA
DRAWN BY: JTH
CHECKED BY: DLA
DO NOT SCALE DRAWINGS

SHEET CONTENTS
GRADING PLAN

SHEET NO. 10 of 15

C-101

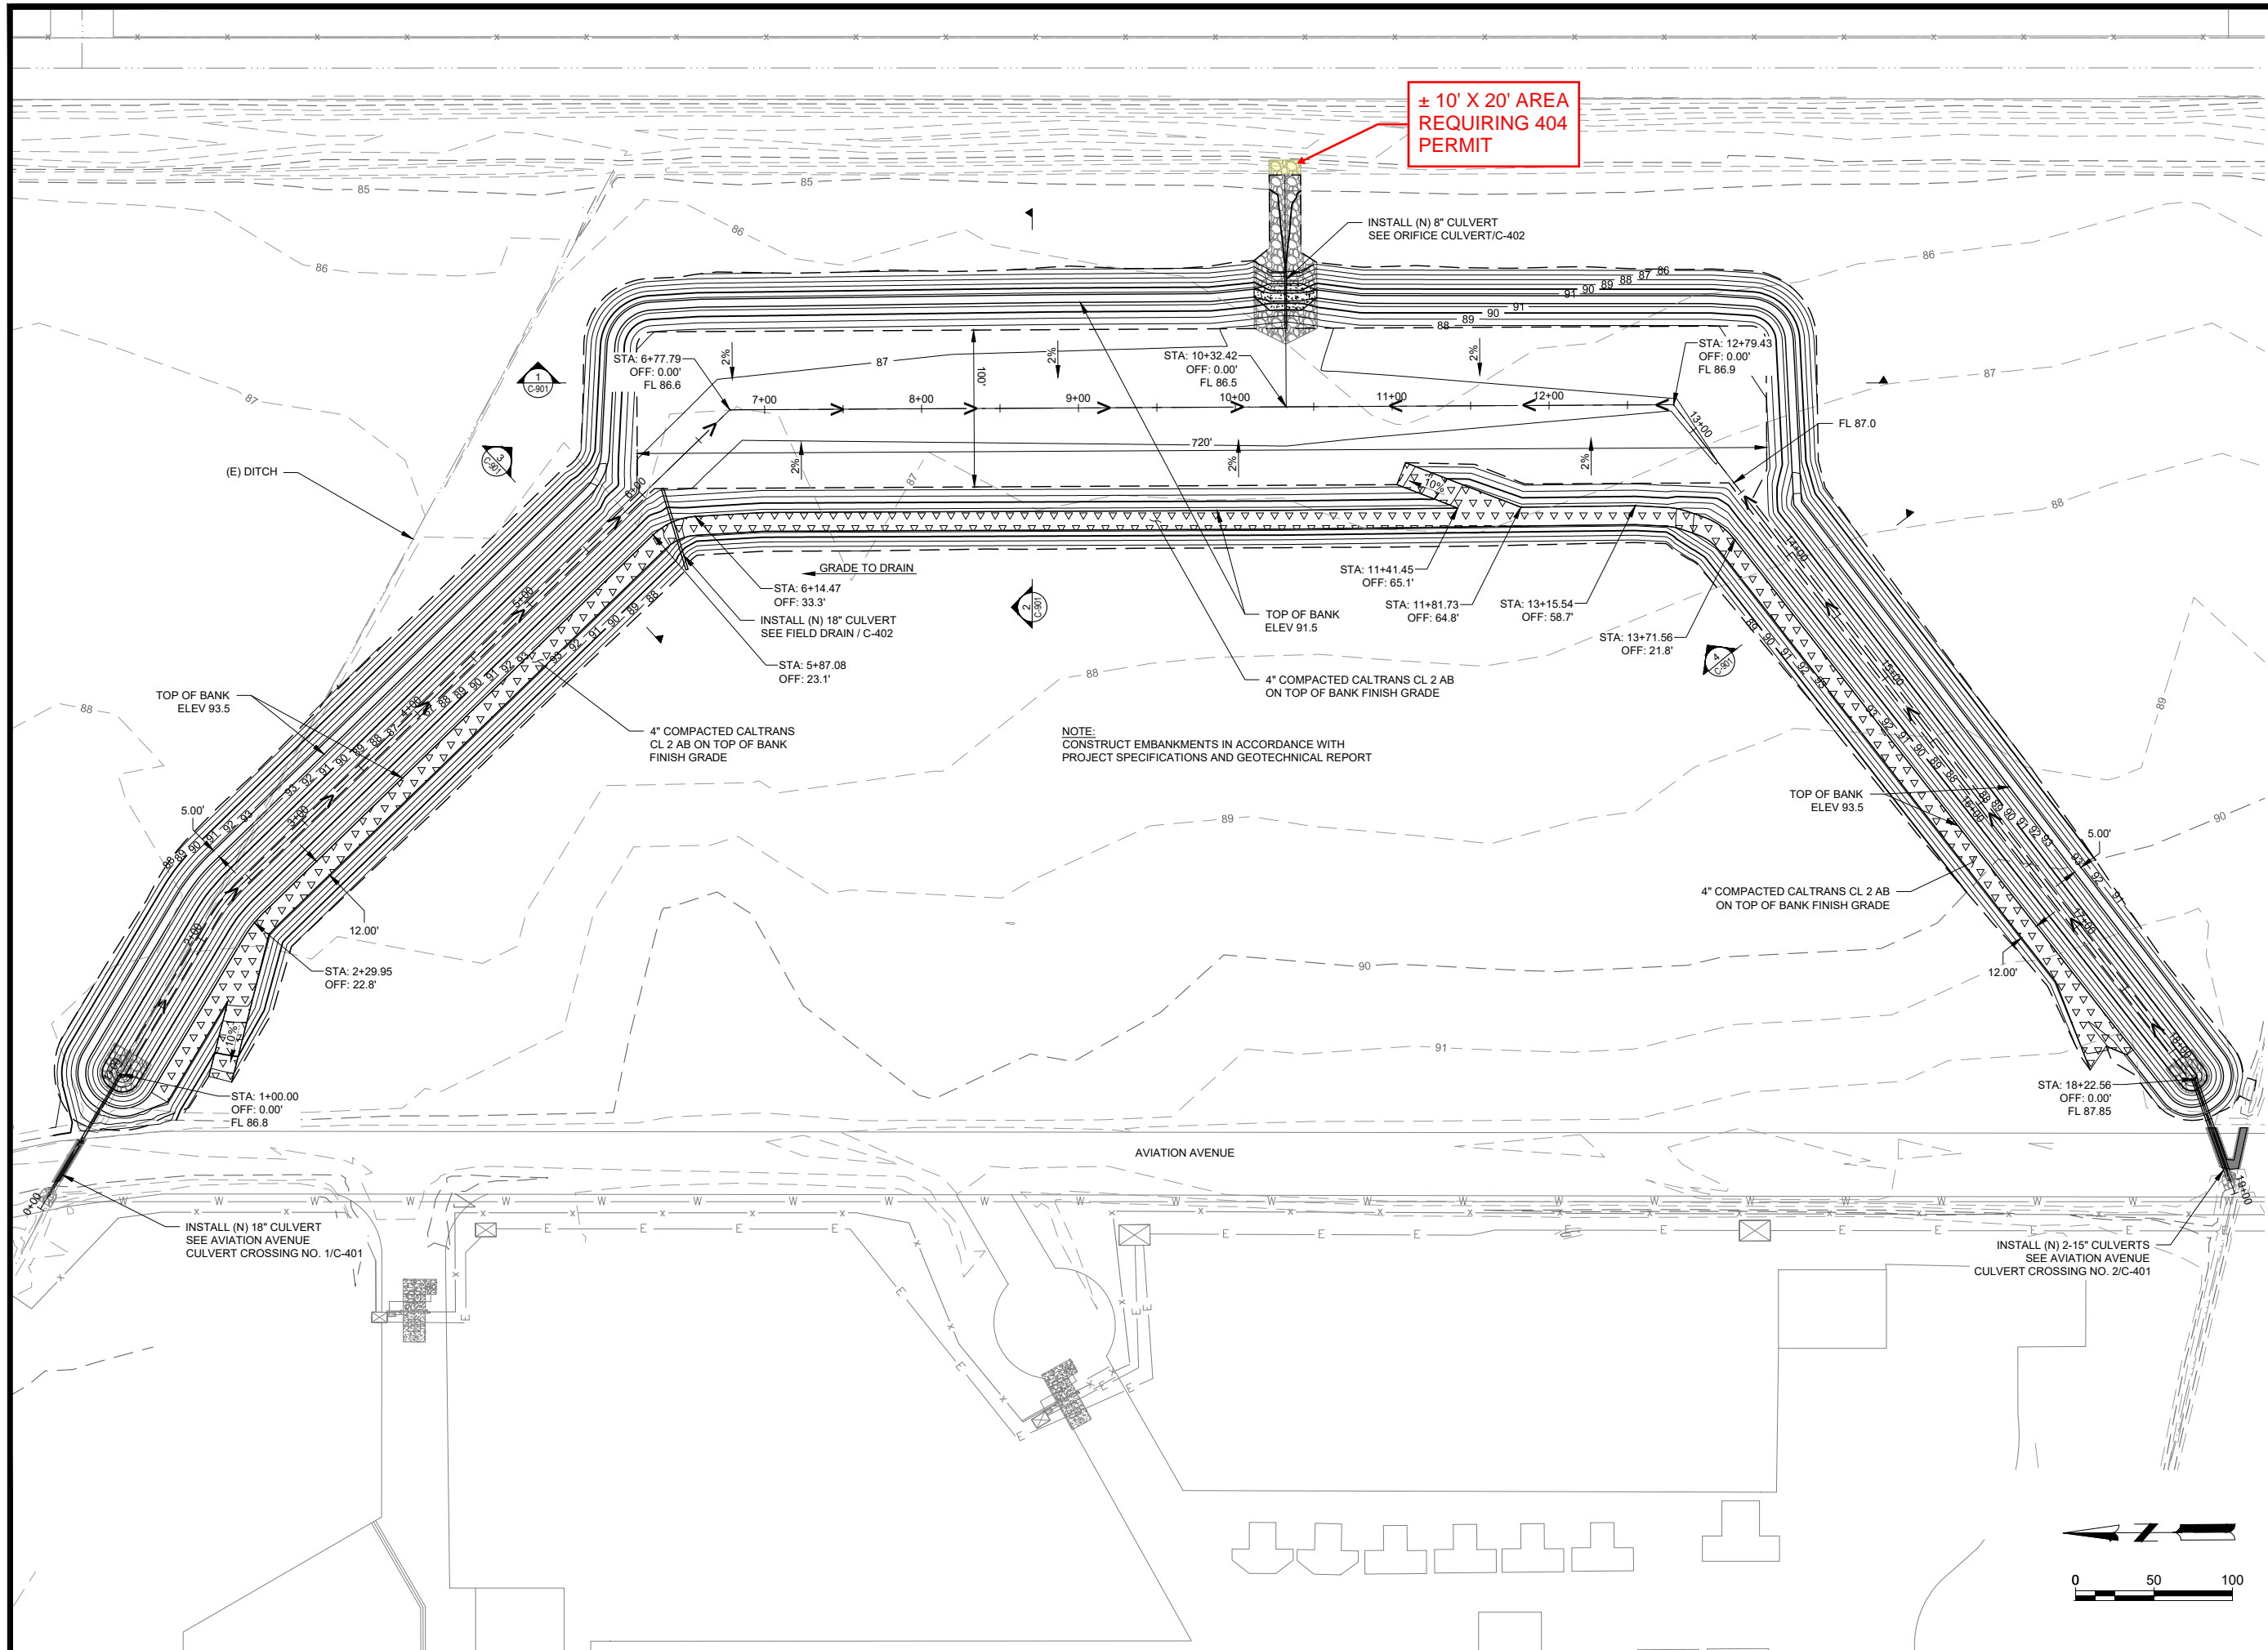

X:\25020001\70176.01\TECH\CAD\DRAWINGS\GRADING PLANS.DWG
5/15/2019 1:02:32 PM