


SAFETY
IS A PART OF
YOUR
CONTRACT

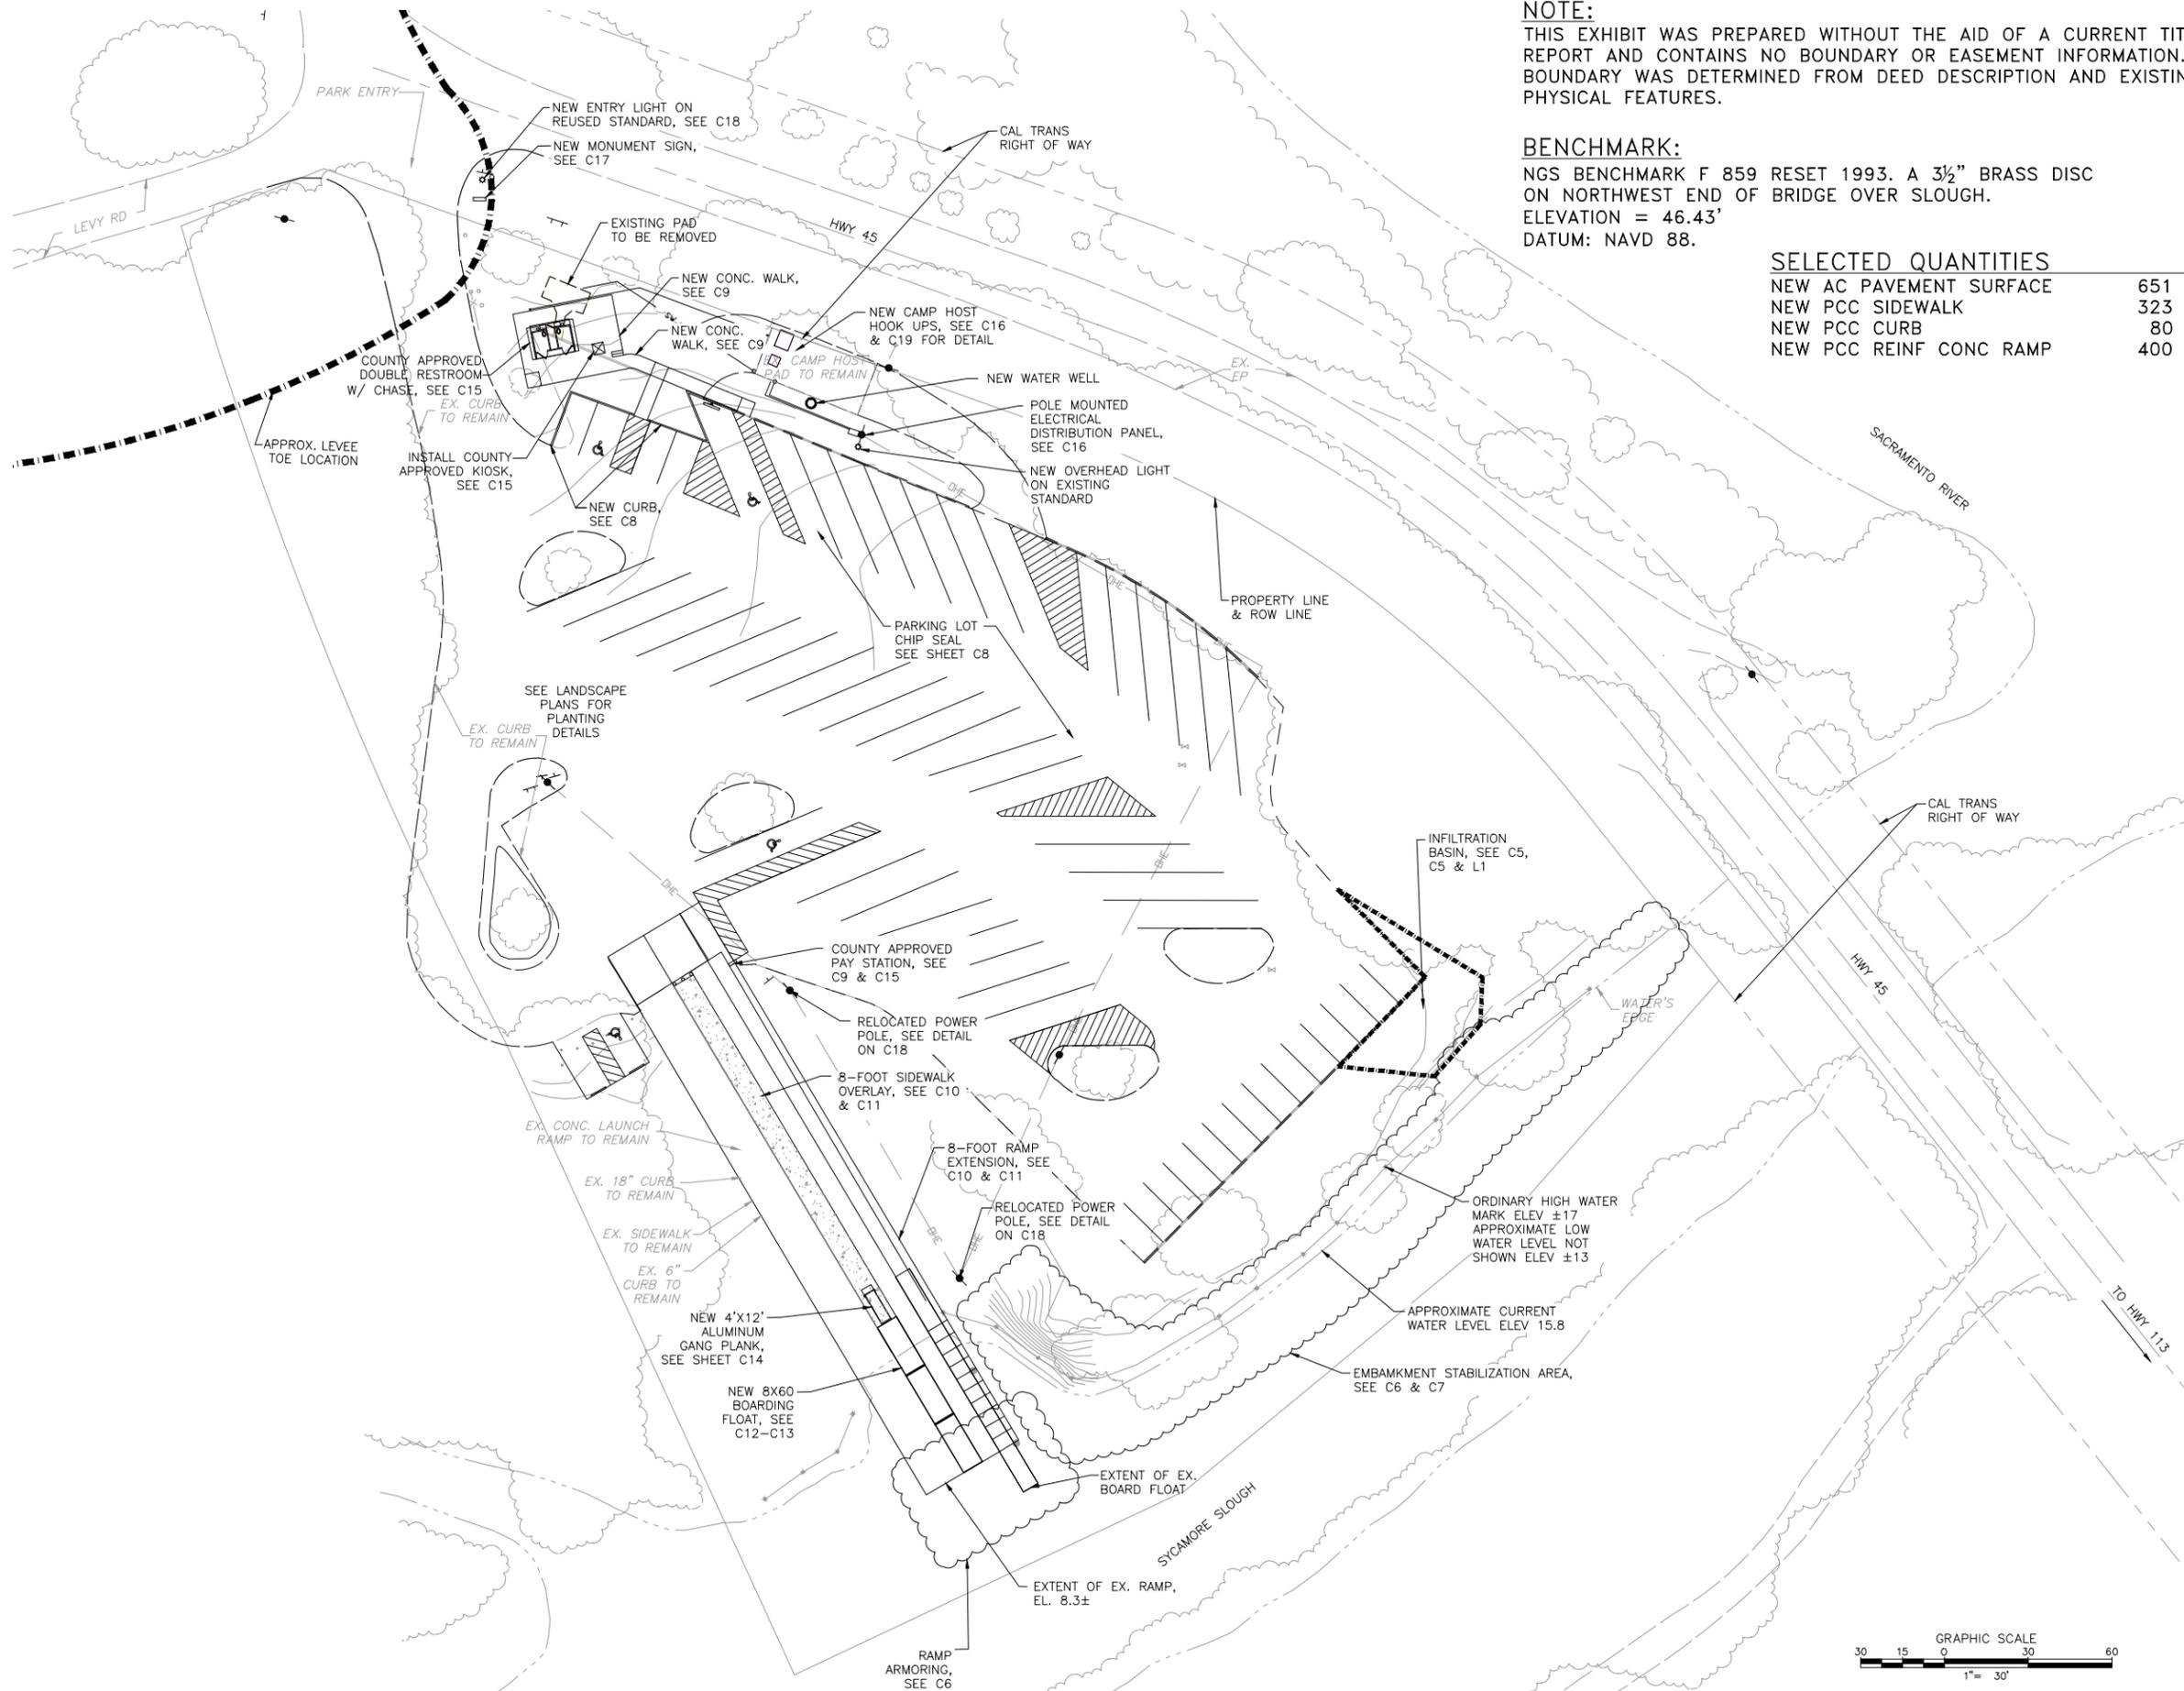

NOTE:
THIS EXHIBIT WAS PREPARED WITHOUT THE AID OF A CURRENT TITLE REPORT AND CONTAINS NO BOUNDARY OR EASEMENT INFORMATION. BOUNDARY WAS DETERMINED FROM DEED DESCRIPTION AND EXISTING PHYSICAL FEATURES.


BENCHMARK:
NGS BENCHMARK F 859 RESET 1993. A 3/2" BRASS DISC ON NORTHWEST END OF BRIDGE OVER SLOUGH. ELEVATION = 46.43' DATUM: NAVD 88.

SELECTED QUANTITIES

NEW AC PAVEMENT SURFACE	651 SF±
NEW PCC SIDEWALK	323 SF±
NEW PCC CURB	80 LF±
NEW PCC REINF CONC RAMP	400 SF±



APTIM ENVIRONMENTAL & INFRASTRUCTURE, INC.

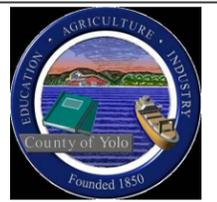

YOLO COUNTY GENERAL SERVICES DEPARTMENT

REVISIONS

No.	Description	Date
A	60% SUBMITTAL	08/13/18
0	100% SUBMITTAL	09/21/18
1	GEN. REVISION	10/18/18

THIS DOCUMENT IS THE PROPERTY OF APTIM ENVIRONMENTAL & INFRASTRUCTURE, INC. (APTIM). IT MAY CONTAIN INFORMATION DESCRIBING TECHNOLOGY OWNED BY APTIM AND DEEMED TO BE COMMERCIAL SENSITIVE. IT IS TO BE USED ONLY IN CONNECTION WITH WORK BEING PERFORMED BY APTIM. REPRODUCTION IN WHOLE OR IN PART FOR ANY PURPOSE OTHER THAN WORK PERFORMED BY APTIM IS FORBIDDEN EXCEPT BY EXPRESS WRITTEN PERMISSION OF APTIM. IT IS TO BE SAFEGUARDED AGAINST BOTH DELIBERATE AND INADVERTENT DISCLOSURE TO ANY THIRD PARTY.

PRELIMINARY - FOR REVIEW ONLY
JEFFREY NEIL HILLSON
CA LICENSE NO. C69183

THIS DRAWING HAS BEEN REDUCED TO ONE HALF SIZE


Document #

KNIGHTS LANDING BOAT LAUNCH FACILITY
YOLO COUNTY, CALIFORNIA

SITE PLAN

Project number	631235888
Date	Sept. 11, 2018
Designed by	RRE
Drawn by	TRS
Checked by	GJL
Plot Date	October 18, 2018

C3

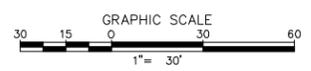

WARNING: PROLONGED EXPOSURE TO DIRECT SUNLIGHT MAY CAUSE FADING OF INKS ON THIS DRAWING. C:\Users\Terrence.Scheffler\Documents\KNIGHTS LANDING\CS-Site_r1.dwg