

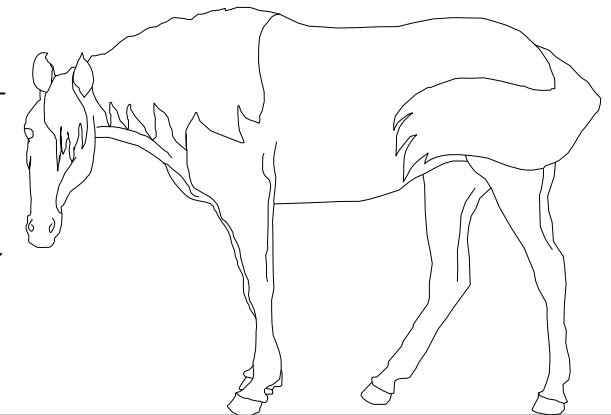


## **Appendix B: Project Fencing**

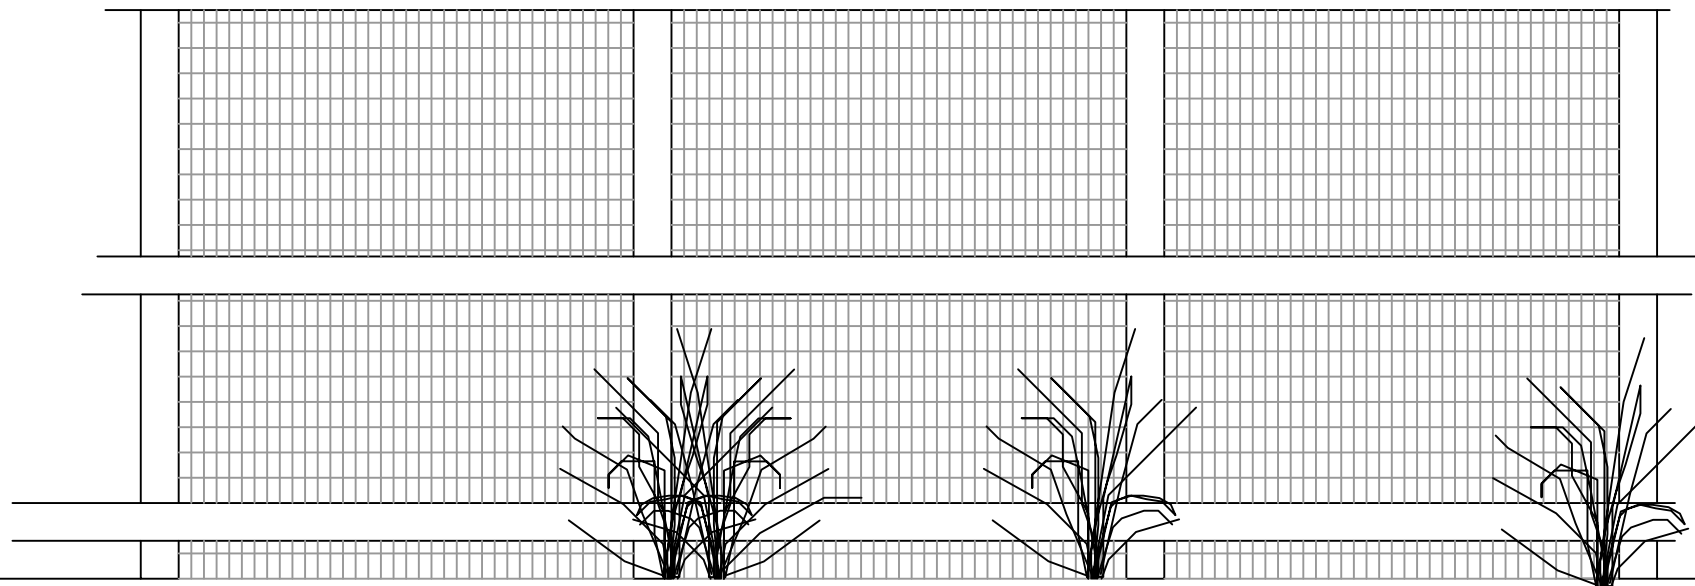

**EXAMPLE HEDGEROW PLANTING PALETTE**

- Aesculus californica* - California Buckeye
- Baccharis pilularis* - Coyote brush
- Carpenteria californica* - Coffeeberry
- Cercis occidentalis* - Western Redbud
- Fremontodendron californicum* - Common Flannel Bush
- Garrya fremontii* - Fremont Silktassel
- Heteromeles arbutifolia* - Toyon
- Mimulus aurantiacus* varieties - Sticky Monkey Flower
- Muhlenbergia rigens* - Deer Grass

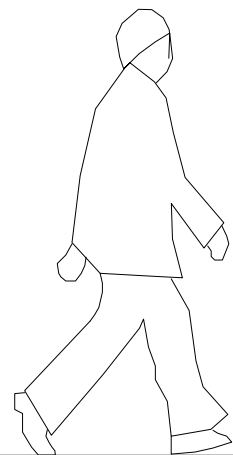

SCALE: NONE