


APPENDIX M
Land Use by Parcel
for
DUNNIGAN SPECIFIC PLAN

July, 2013

Yolo County
Woodland, CA


DUNNIGAN

Specific Plan

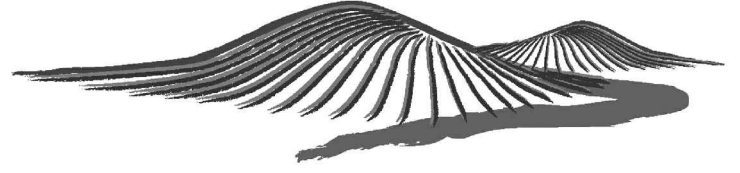

APPENDIX M

LAND USE BY PARCEL

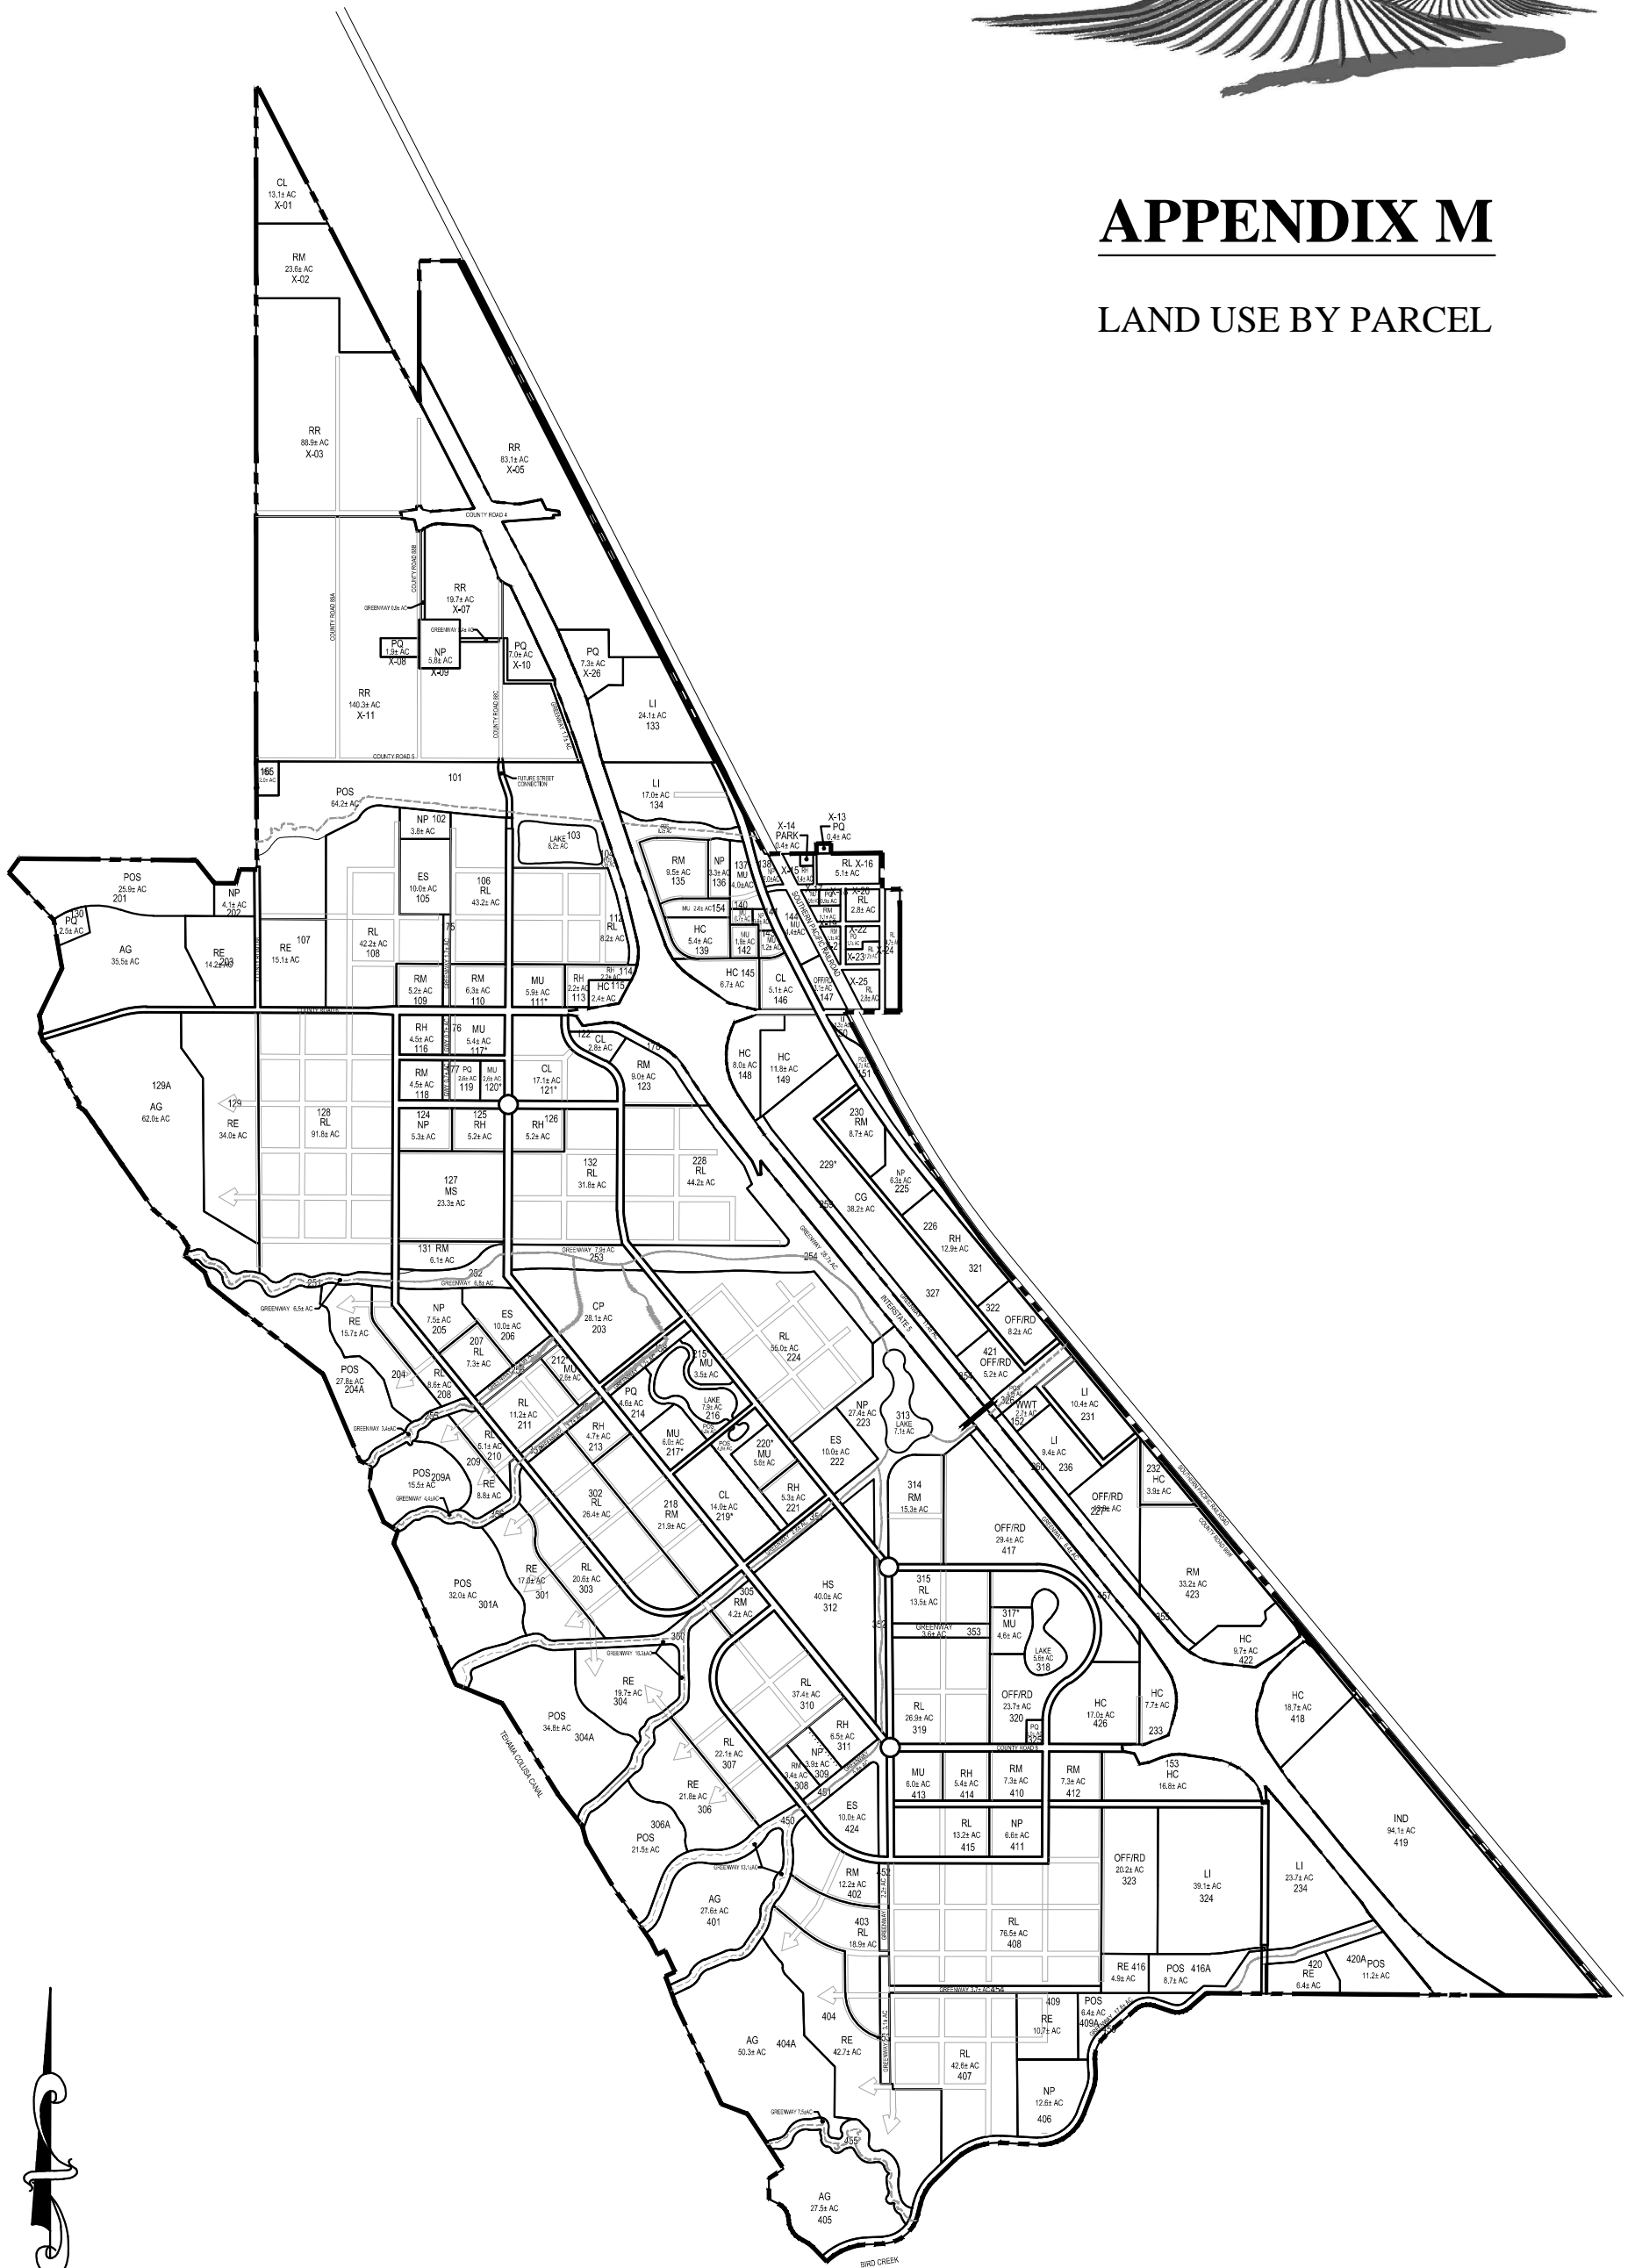

NOT TO SCALE

Table M-1: Land Use Summary by Parcel

Parcel #	Land Use	Acres	Allocated Units
101	POS	64.2	0
102	NP	3.8	0
103	LAKE	8.2	0
104	POS	4.9	0
105	ES	10	0
106	RL	43.2	216
107	RE	15.1	26
108	RL	42.2	211
109	RM	5.2	74
110	RM	6.3	89
111	MU	5.9	16
112	RL	8.2	41
113	RH	2.2	53
114	RH	2.2	53
115	HC	2.4	0
116	RH	4.5	108
117	MU	5.4	15
118	RM	4.5	64
119	PQ	2.6	0
120	MU	2.6	8
121	CL	17.1	120
122	CL	2.8	20
123	RM	9.0	128
124	NP	5.3	0
125	RH	5.2	125
126	RH	5.2	125
127	MS	23.3	0
128	RL	91.8	459
129	RE	34.0	59
129A	AG	62.0	0
130	PQ	2.5	0
131	RM	6.1	87
132	RL	31.8	159
133	LI	24.1	0
134	LI	17.0	0
135	RM	9.5	135
136	NP	3.3	0
137	MU	4.0	0
138	NP	2.0	0
139	HC	5.4	0
140	MU	0.7	0
141	NP	0.8	0
142	MU	1.8	0
143	MU	1.2	0
144	MU	4.4	0
145	HC	6.7	0

Parcel #	Land Use	Acres	Allocated Units
146	CL	5.1	0
147	OFF/RD	3.1	0
148	HC	8.0	0
149	HC	11.8	0
150	LI	1.3	0
151	POS	4.7	0
152	WWT	2.7	0
153	HC	16.8	0
154	MU	2.6	0
155	RE	2.0	3
156-174	# Skipped		
175	GW	1.7	0
176	GW	0.7	0
177	GW	0.7	0
178	GW	0.6	0
179-200	# Skipped		
201	POS	25.9	0
202	NP	4.1	0
203	RE	14.2	25
204	RE	15.7	27
204A	POS	27.8	0
205	NP	7.5	0
206	ES	10.0	0
207	RL	7.3	37
208	RL	8.6	43
209	RE	8.8	15
209A	POS	15.5	0
210	RL	5.1	26
211	RL	11.2	56
212	MU	2.6	8
213	RH	4.7	113
214	PQ	4.6	0
215	MU	3.5	10
216	LAKE	7.9	0
217	MU	6.0	18
218	RM	21.9	311
219	CL	14.0	98
220	MU	5.6	17
221	RH	5.3	127
222	ES	10.0	0
223	NP	27.4	0
224	RL	55.0	275
225	NP	6.3	0
226	RH	6.1	146
227	OFF/RD	13.3	0

Parcel #	Land Use	Acres	Allocated Units
228	RL	44.2	221
229	CG	17.7	0
230	RM	8.7	124
231	LI	10.4	0
232	HC	3.9	0
233	HC	7.7	0
234	LI	23.7	0
235	CP	28.1	0
236	LI	9.4	0
237-250	# Skipped		
251	GW	6.5	0
252	GW	6.8	0
253	GW	7.9	0
254	GW	28.1	0
255	GW	3.4	0
256	GW	2.9	0
257	GW	1.6	0
258	GW	3.2	0
259	GW	3.6	0
260	GW	4.1	0
261-300	# Skipped		
301	RE	17.0	30
301A	POS	32.0	0
302	RL	26.4	132
303	RL	20.6	103
304	RE	19.7	34
304A	POS	34.8	0
305	RM	4.2	60
306	RE	21.8	38
306A	POS	21.5	0
307	RL	22.1	111
308	RM	3.4	48
309	NP	3.9	0
310	RL	37.4	187
311	RH	6.5	156
312	HS	40.0	0
313	LAKE	7.1	0
314	RM	15.3	217
315	RL	13.5	68
317	MU	4.6	14
318	LAKE	5.6	0
319	RL	26.9	135
320	OFF/RD	23.7	126
321	RH	6.8	163
322	OFF/RD	8.2	43

Parcel #	Land Use	Acres	Allocated Units
323	OFF/RD	20.2	0
324	LI	39.1	0
325	PQ	1.0	0
326	POS	4.1	0
327	CG	20.5	0
328-349	# Skipped		
350	GW	16.3	0
351	GW	2.8	0
352	GW	4.6	0
353	GW	3.6	0
354	GW	1.8	0
355	GW	1.9	0
356	GW	4.4	0
357	GW	1.4	0
358-400	# Skipped		
401	AG	27.6	0
402	RM	12.2	173
403	RL	18.9	95
404	RE	42.7	74
404A	AG	50.3	0
405	AG	27.5	0
406	NP	12.6	0
407	RL	42.6	213
408	RL	76.5	383
409	RE	10.7	19
409A	POS	6.4	0
410	RM	7.3	104
411	NP	6.6	0
412	RM	7.3	104
413	MU	6.0	18
414	RH	5.4	130
415	RL	13.2	66
416	RE	4.9	9
416A	POS	8.7	0
417	OFF/RD	29.4	156
418	HC	18.7	0
419	IND	94.1	0
420	RE	6.4	11
420A	POS	11.2	0
421	OFF/RD	5.2	28
422	HC	9.7	0
423	RM	33.2	471
424	ES	10.0	0
425	# Skipped		
426	HC	17.0	0

Parcel #	Land Use	Acres	Allocated Units
427-449	# Skipped		
450	GW	13.1	0
451	GW	5.8	0
452	GW	2.2	0
453	GW	3.1	0
454	GW	3.7	0
455	GW	7.5	0
456	GW	17.8	0
457	GW	6.4	0
SUB TOTAL		2,540.3	7,805
X-01	CC	13.1	0
X-02	RM	23.6	334
X-03	RR	88.9	89
X-04	# Skipped		
X-05	RR	83.1	83
X-06	# Skipped		
X-07	RR	19.7	20
X-08	PQ	1.9	0
X-09	NP	5.8	0
X-10	PQ	7.0	0
X-11	RR	140.3	140
X-13	PQ	0.4	0
X-14	NP	0.4	0
X-15	RH	1.4	34
X-16	RL	5.1	25
X-17	MU	0.6	0
X-18	PQ	0.9	0
X-19	RM	1.1	16
X-20	RL	2.8	14
X-21	RM	1.1	16
X-22	PQ	1.7	0
X-23	RL	1.7	9
X-24	RL	4.7	24
X-25	RL	2.8	14
X-26	PQ	7.3	0
Consolidated#	GW	3.0	0
SUB TOTAL		418.4	818
TOTAL		2,958.7	8,623