


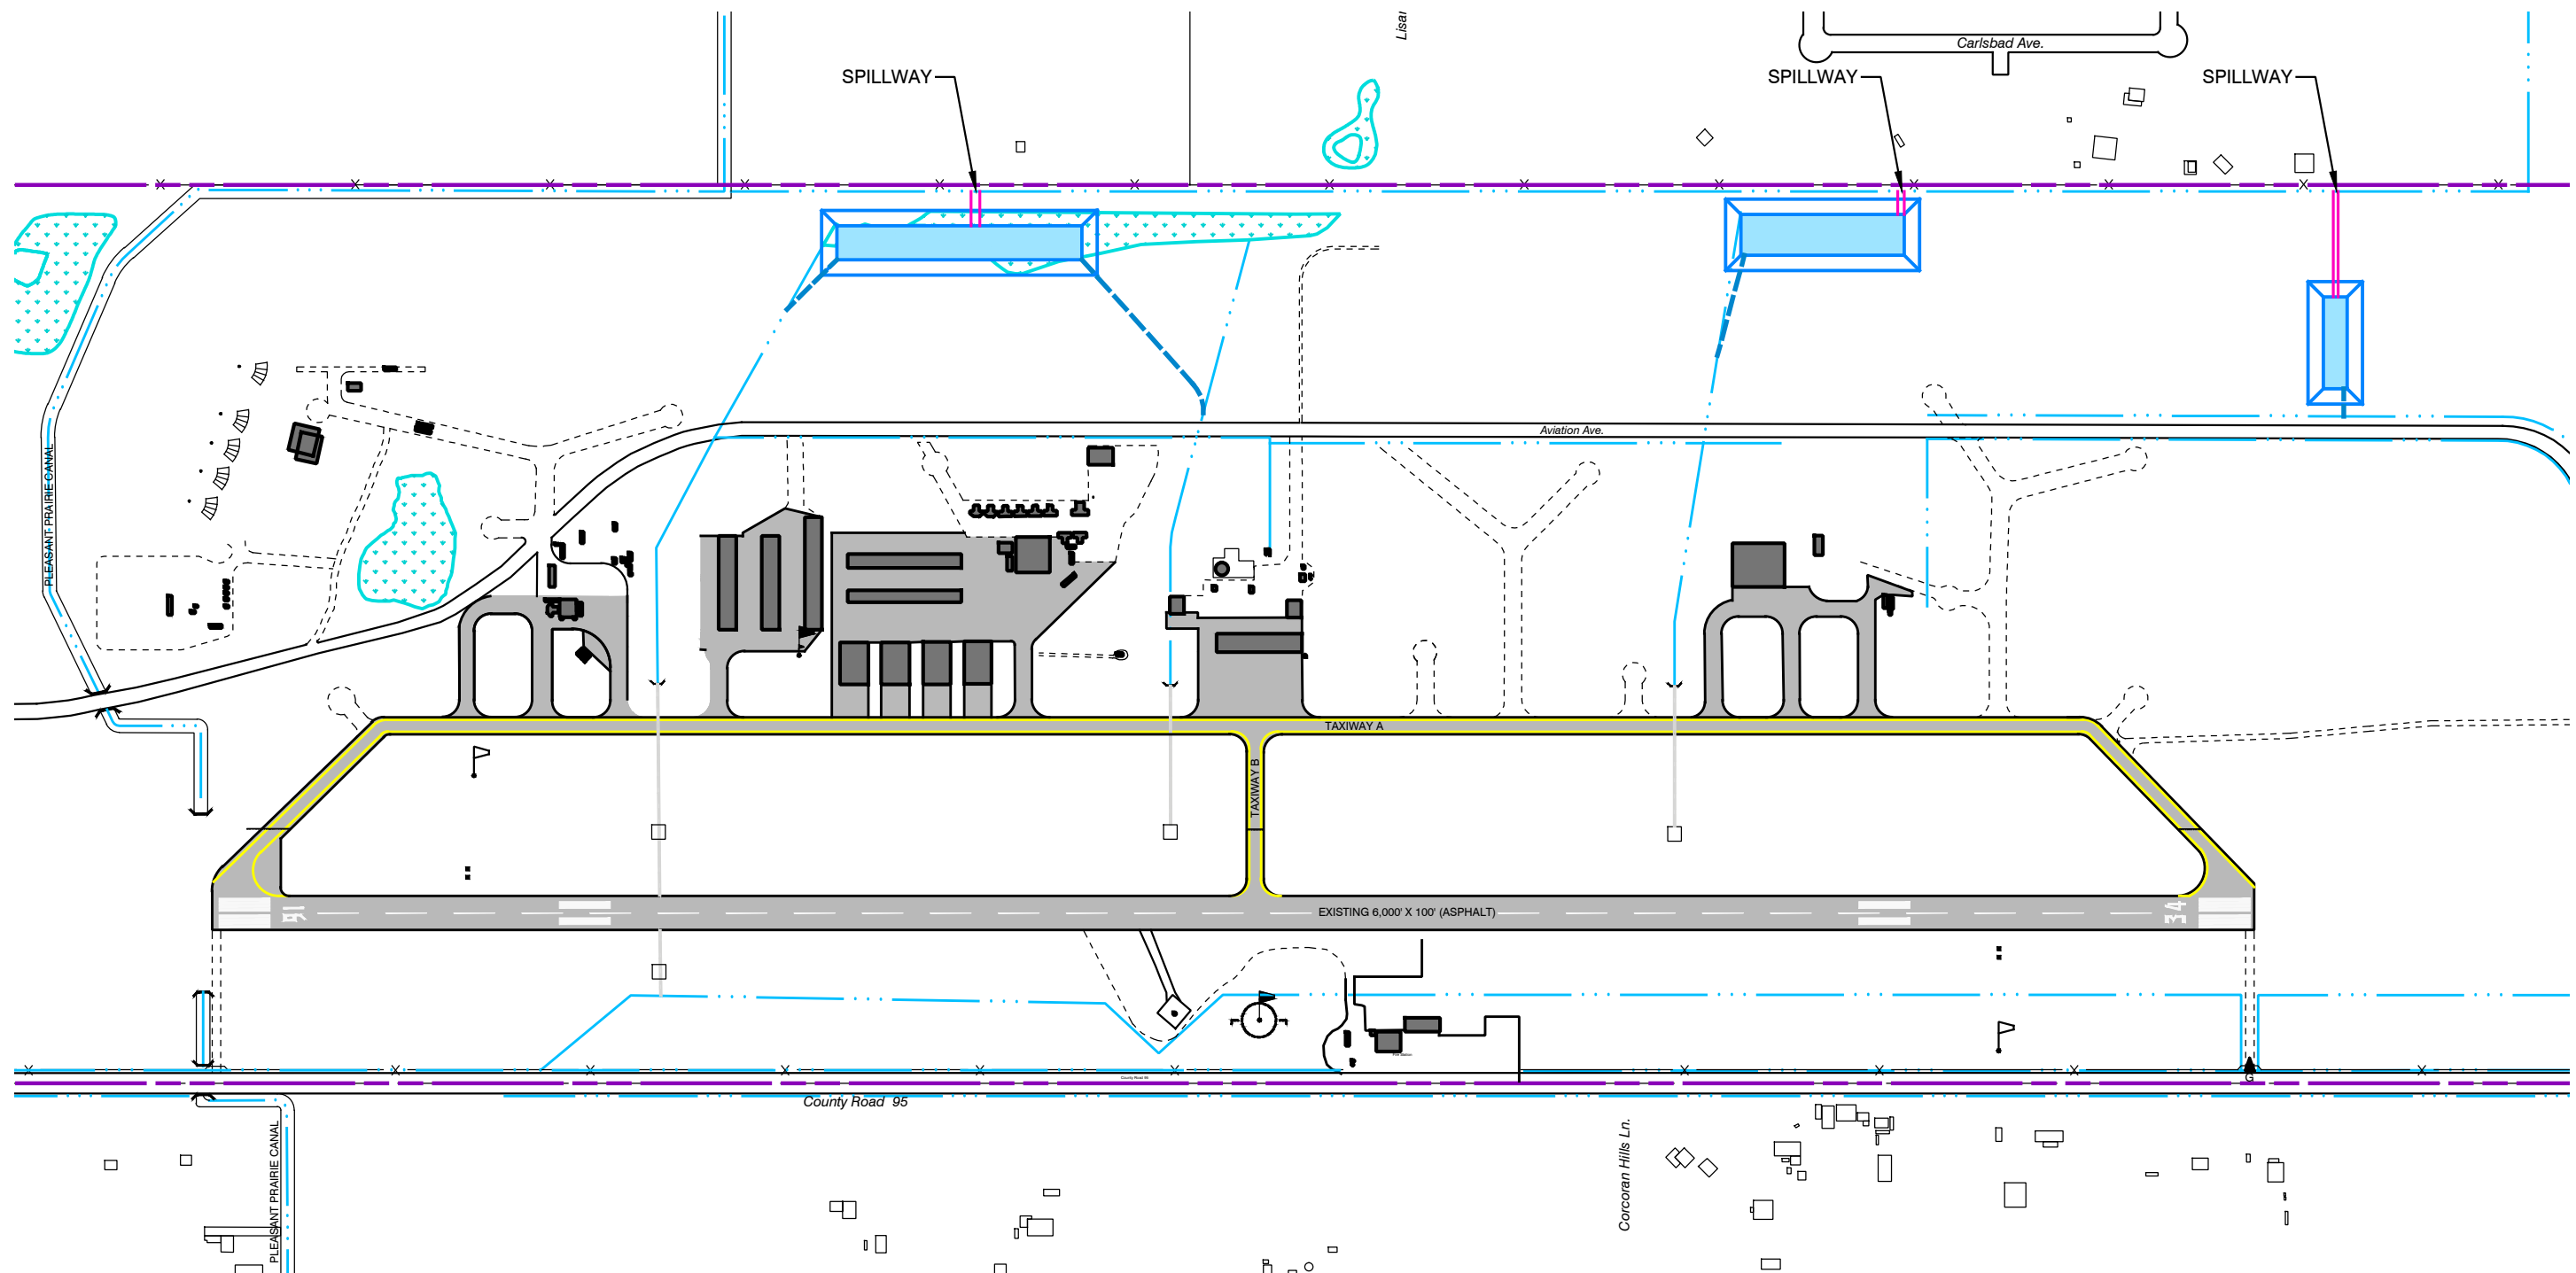



C:\Users\670me\AppData\Local\Temp\AsPublish_13476\Yolo-Drainage_Improvements.dwg Mar 02, 2015 - 1:29pm



Legend

-  EXISTING WETLAND
-  PROPOSED FLOW LINE
-  EXISTING FLOW LINE
-  PROPOSED DETENTION BASIN

