



# County of Yolo

DEPARTMENT OF COMMUNITY SERVICES  
PUBLIC WORKS DIVISION

Taro Echiburú, AICP  
DIRECTOR

292 West Beamer Street, Woodland, CA; 95695-2598; (530) 666-8775; FAX (530) 666-8156; [www.yolocounty.org](http://www.yolocounty.org)

August 8, 2016

Subject: 2016 Pavement Rehabilitation Project in Clarksburg

Dear Resident/Business Owner:

This correspondence is provided to give you a brief overview concerning the 2016 Pavement Rehabilitation Project in Clarksburg. Construction activities are preliminarily scheduled to commence on last week of August, 2016.

The County will allow 35 working days for the road reconstruction. The Contractor will temporarily close Clarksburg Road from S.R.84 to Willow Ave to through traffic as shown on the attached project plans. Road closure will not exceed 20 working days. South River Rd from Pump house Rd to Rose Rd will be rehabilitated with a lane closure.

The contractor will be responsible to provide for local traffic access at all times to the local residents, businesses, farming operations, and property owners on Clarksburg Rd and South River Rd.

The attached plan, Sheet 6, is a construction detour plan for Clarksburg Rd, showing extent of the road closure and all the construction notification signage, which will be placed in the vicinity of the project to encourage motorists to use alternate routes during the road closure period.

During the road closure when accessing your residence or property, please be aware of uneven pavement, construction crews, and moving equipment. Please reduce your vehicle speed to travel safely during the closure period.

Right now the project is awarded to Construction Co, Inc. The Contractor will notify you soon in writing about the proposed start and completion dates, and the name and phone number of a contact person for all questions and concerns during the course of the project.

I want to assure you that every effort will be made to complete this project in a timely manner, with the least amount of inconvenience to you.


If you have any questions, or would like additional information, please contact me at (530) 666-8437 or [ahmad.aleaf@yolocounty.org](mailto:ahmad.aleaf@yolocounty.org).

Sincerely,

Ahmad Aleaf, P.E.  
Civil Engineer  
Enclosure:

1. Road Closure Plan


S:\Engineering\Projects\4594 2016 Pavement Rehab-Clarksburg Area (M&T Fund)\06 Design\06.2 Plans\4594\_CR152\_DP-1.dwg 6-21-16 12:20:54 PM adslal

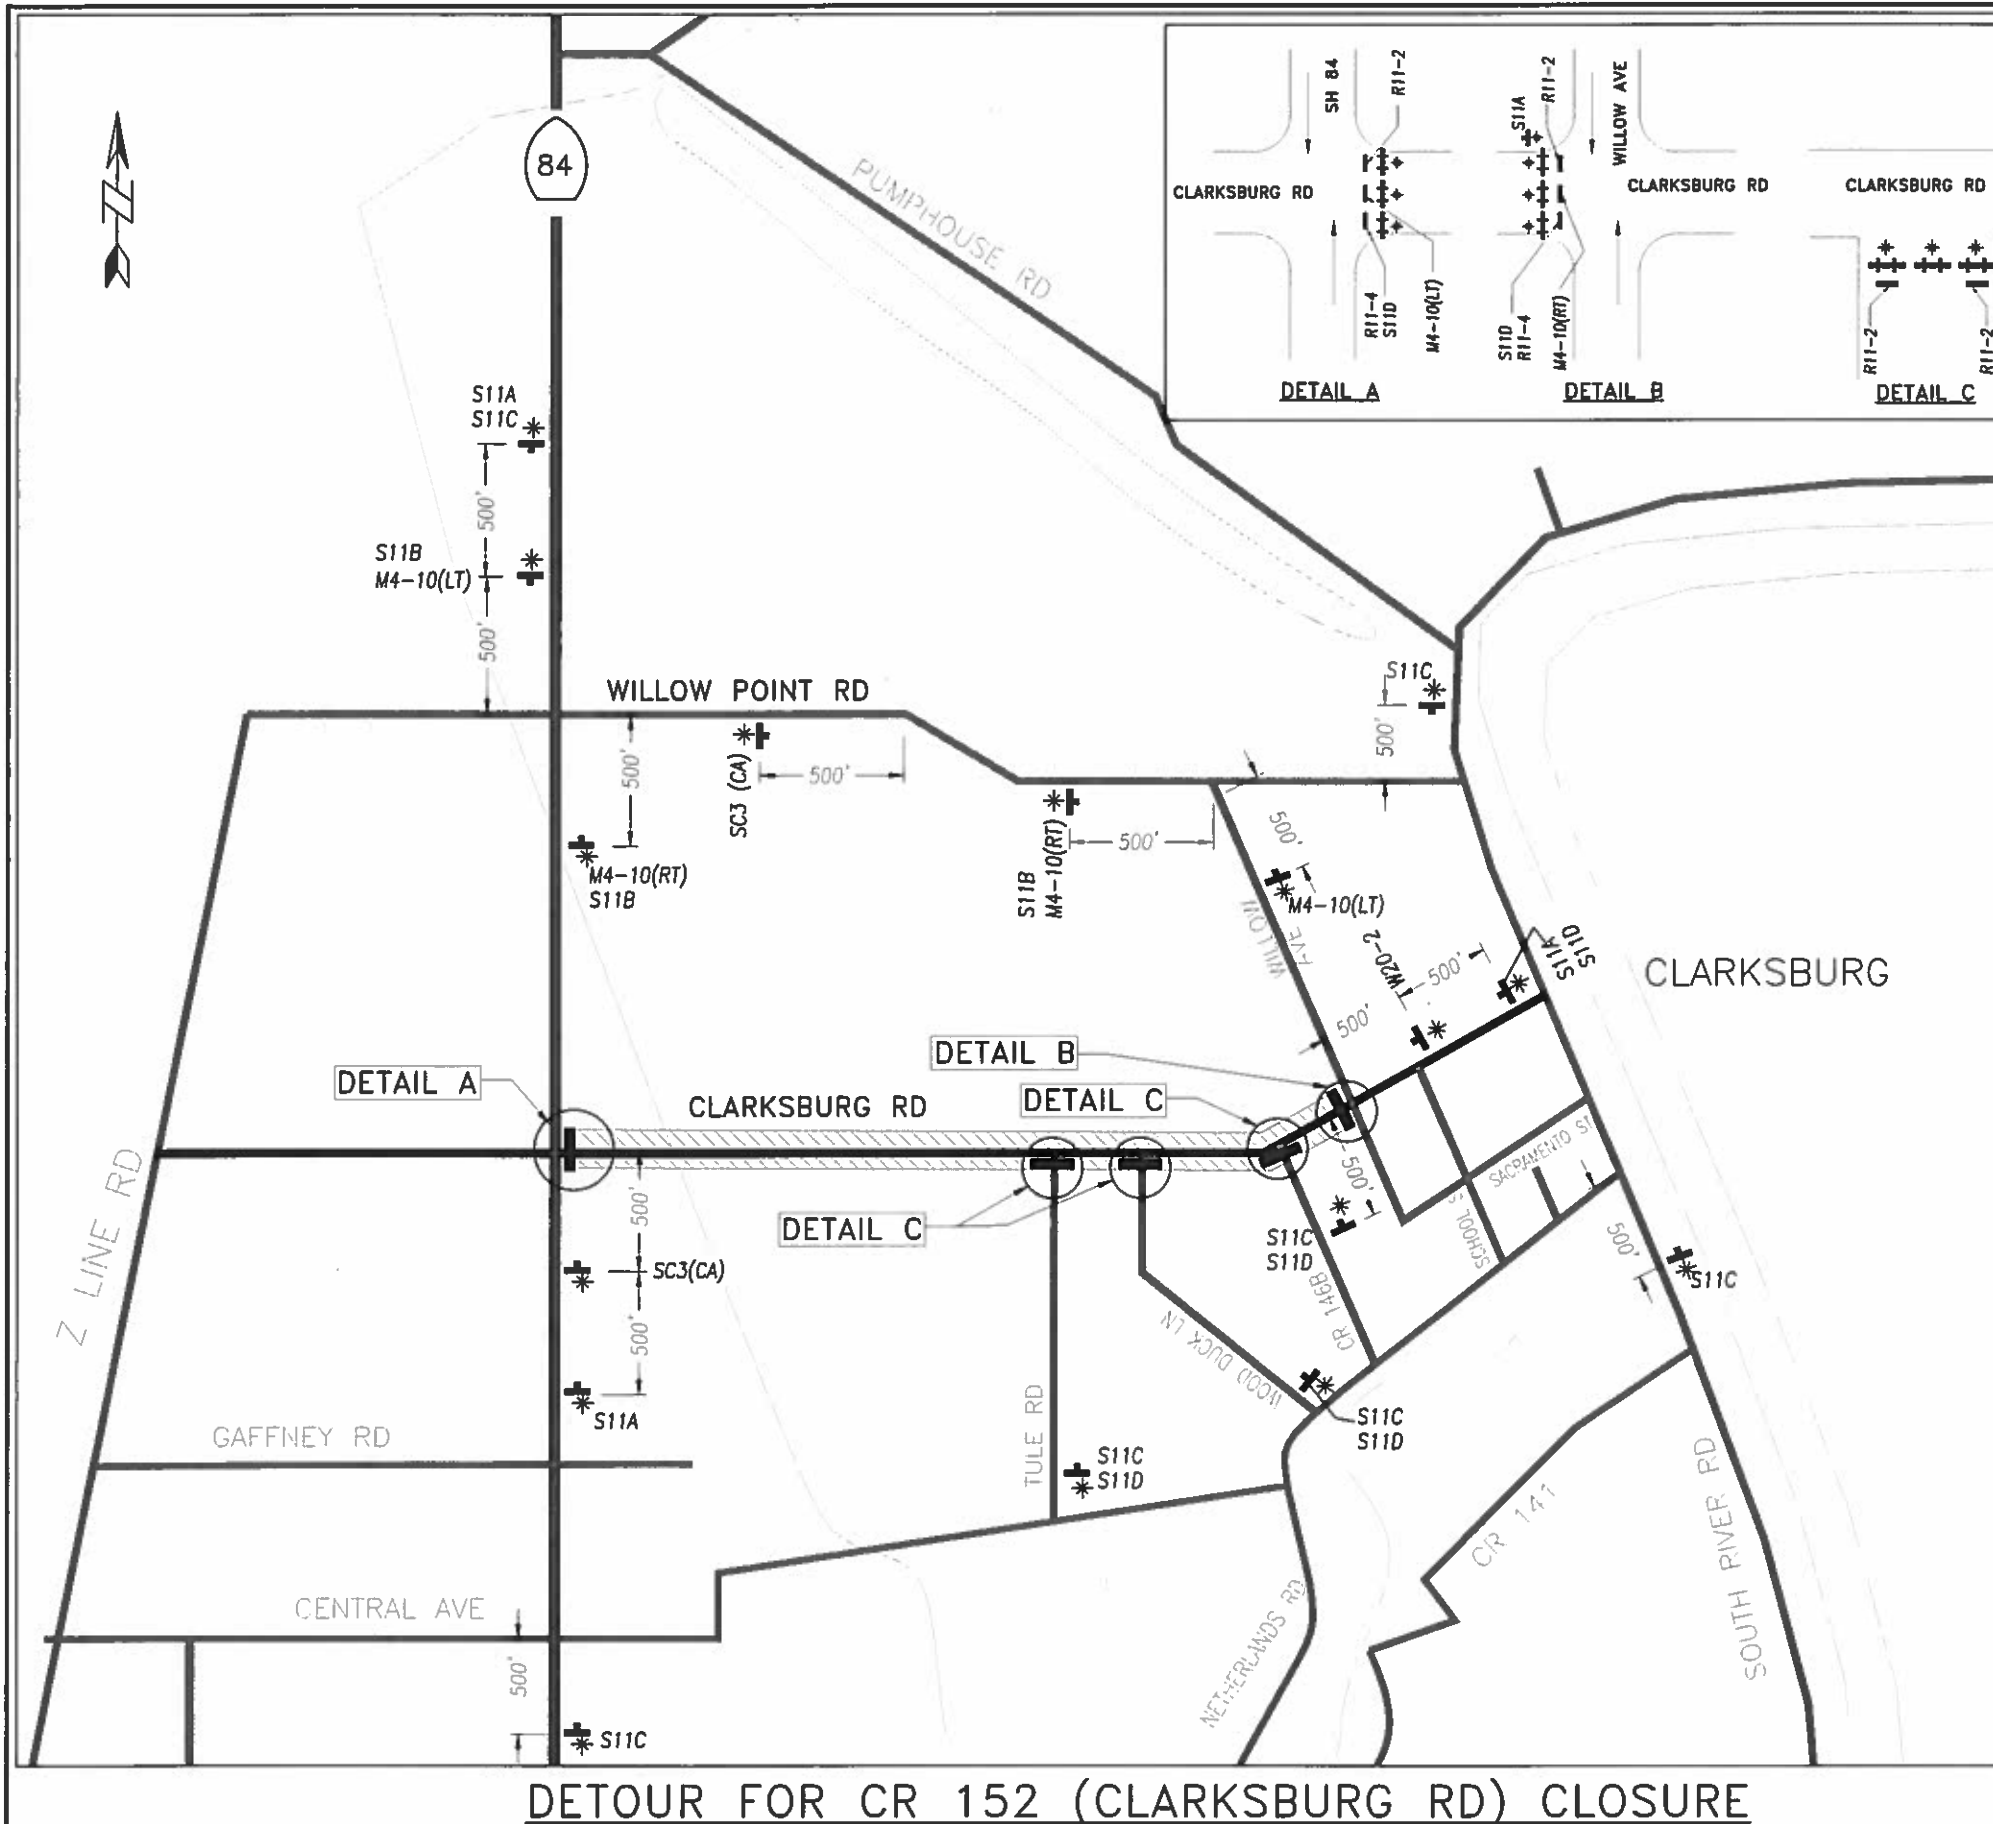

**DETOUR FOR CR 152 (CLARKSBURG RD) CLOSURE**

(NOT TO SCALE)

FOR REDUCED PLANS ORIGINAL SCALE IS IN INCHES

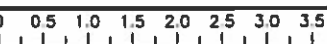

- LEGEND:**
- ⊕ TYPE III BARRICADE
  - ⊖ STATIONARY SIGN
  - \* TYPE B HIGH INTENSITY FLASHING WARNING LIGHT
  - ▨ ROAD CLOSED TO PUBLIC TRAFFIC

Ahmad Aleaf 6/20/16  
 REGISTERED CIVIL ENGINEER DATE  
 REGISTERED PROFESSIONAL ENGINEER  
 AHMAD ALEAF  
 C75521  
 5/29/2011  
 CIVIL  
 STATE OF CALIFORNIA

SHEET No.	6	TOTAL SHEETS	16
-----------	---	--------------	----

**TRAFFIC SIGN SCHEDULE**

SIGN NO.	SIZE	DESCRIPTION
SC3 (CA)	4' x 4'	DETOUR ARROW (STRAIGHT)
W20-2	4' x 4'	DETOUR AHEAD
M4-10(RT)	4' x 1.5'	DETOUR ARROW RIGHT
M4-10(LT)	4' x 1.5'	DETOUR ARROW LEFT
R11-2	4' x 2.5'	ROAD CLOSED
R11-4	4' x 4'	ROAD CLOSED TO THROUGH TRAFFIC

**SPECIAL SIGNS**

5'

4'

**CLARKSBURG RD. CLOSED FROM SR 84 TO WILLOW AVE FROM DATE TO DATE**

S11A  
(NOTE: PLACE MIN 1 WEEK PRIOR TO ROAD CLOSURE)

4'

3'

**DETOUR CLARKSBURG RD**

S11B

5'

4'

**CLARKSBURG RD. CLOSED FROM SR 84 TO WILLOW AVE FROM DATE TO DATE USE ALTERNATE ROUTES**

S11C  
(NOTE: PLACE MIN 1 WEEK PRIOR TO ROAD CLOSURE)

5'

4'

**JULIETTA WINERY AND ME SEEBACK & SONS ACCESS OK**

S11D  
(NOTE: PLACE DURING ROAD CLOSURE)

**NOTES:**

1. CONTRACTOR SHALL PROVIDE FOR PUBLIC TRAFFIC ACCESS TO JULIETTA WINERY, ME SEEBACK & SONS AND LOCAL TRAFFIC ACCESS FOR RESIDENTS, SCHOOL, FIRE DEPARTMENT, AGRICULTURAL OPERATIONS, BUSINESSES AND PROPERTY OWNERS ON CLARKSBURG RD. AT ALL TIMES.
2. DETAIL A, B AND C CONSTRUCTION SIGNS AND TYPE B WARNING LIGHTS SHALL BE PLACED ON TYPE III BARRICADES. ALL THE REMAINING SIGNS AND WARNING LIGHTS SHALL BE PLACED ON WOOD POSTS, EMBEDDED IN THE GROUND.
3. CONTRACTOR SHALL OBTAIN AND COMPLY WITH CALTRANS ENCROACHMENT PERMIT REQUIREMENTS FOR WORK ADJACENT TO SR 84.
4. CONTRACTOR SHALL PROVIDE TRAFFIC CONTROL AT ALL TIMES FOR SAFE PASSAGE OF LOCAL TRAFFIC TO RESIDENCES, SCHOOL, FIRE DEPARTMENT AND BUSINESSES.
5. CONTRACTOR SHALL PROVIDE TRAFFIC CONTROL FOR SOUTH RIVER ROAD REHABILITATION FROM PUMPHOUSE RD. TO ROSE RD. MAXIMUM DELAY DUE TO LANE CLOSURE IS 10 MINUTES.

DATE	REV. No.	DATE	BY	DESIGN	DRAWN	CHECKED	SCALE	RETURNING DESCRIPTION
		5/04/2016	A. ALEAF	A. ALEAF	A. ALEAF	J. CAMPBELL	AS SHOWN	
		5/04/2016						
		5/30/2016						

YOLO COUNTY  
PUBLIC WORKS DIVISION

2016 ROAD REHABILITATION PROJECT-WO#4594  
CR 152 DETOUR PLAN

SHEET No.  
DP-1