

LEGEND:


- MEDIAN WIDENING
 - OUTSIDE WIDENING
 - WESTBOUND MANAGED LANE
 - EASTBOUND MANAGED LANE
- OR
- MIXED-FLOW LANE
 - MANAGED LANE

YOLO-80-PM R10.58

YOLO-80-PM R11.31


**YOLO-80-PM R11.71
SAC-80-PM M0.00**

BRYTE BEND BRIDGE

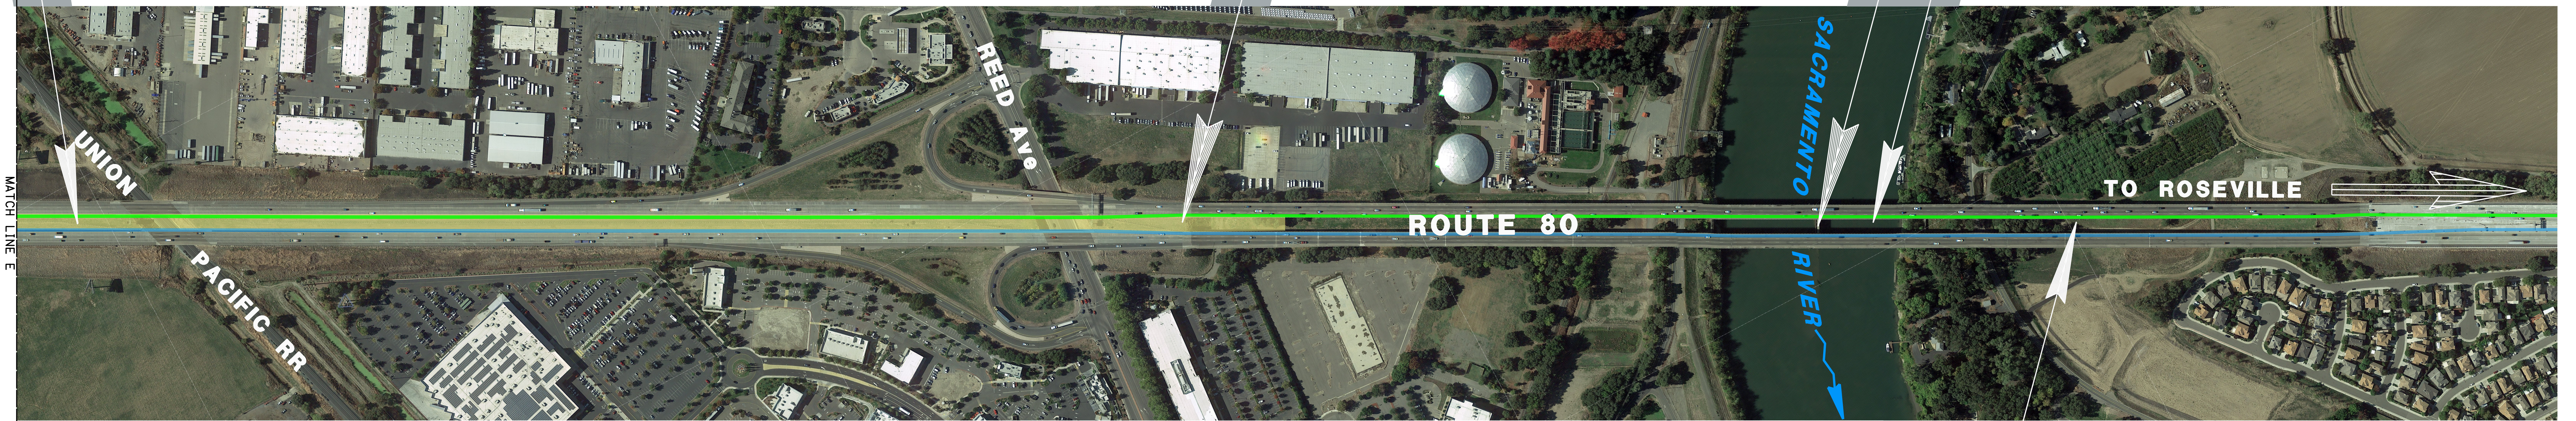

**END PROJECT SAC-80-PM M1.36
CONNECT TO EXISTING I-80 HOV LANES**


SAC-80-PM M0.36

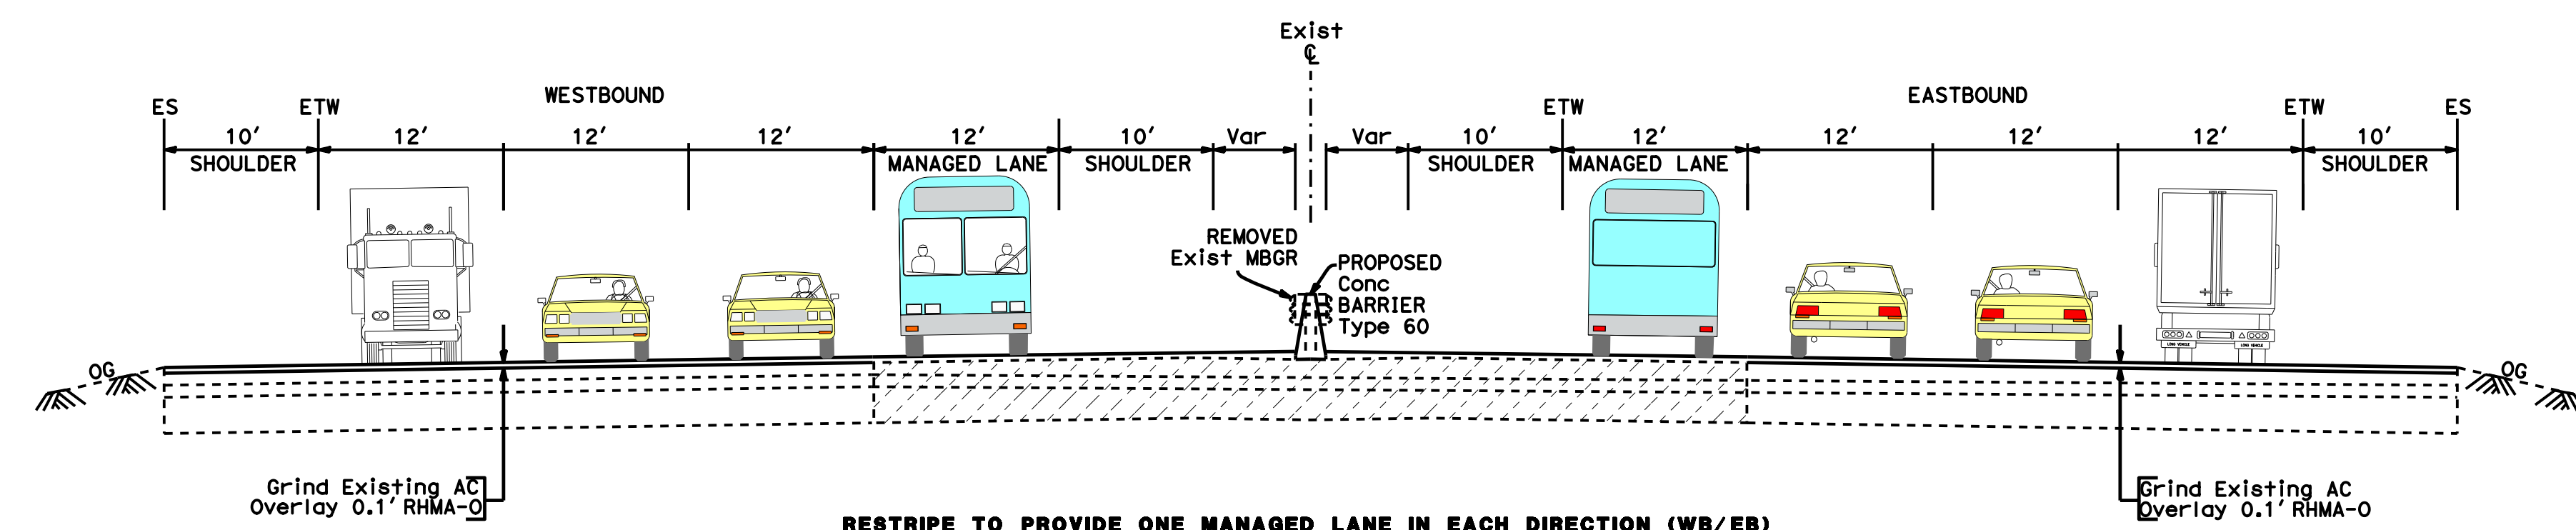

**YOLO ROUTE 80
(R10.58-R11.31)
ALTERNATIVE 1A**

EXISTING ROADWAY CONSISTS OF THREE LANES IN EACH DIRECTION


BRIDGE DECK LIGHTING

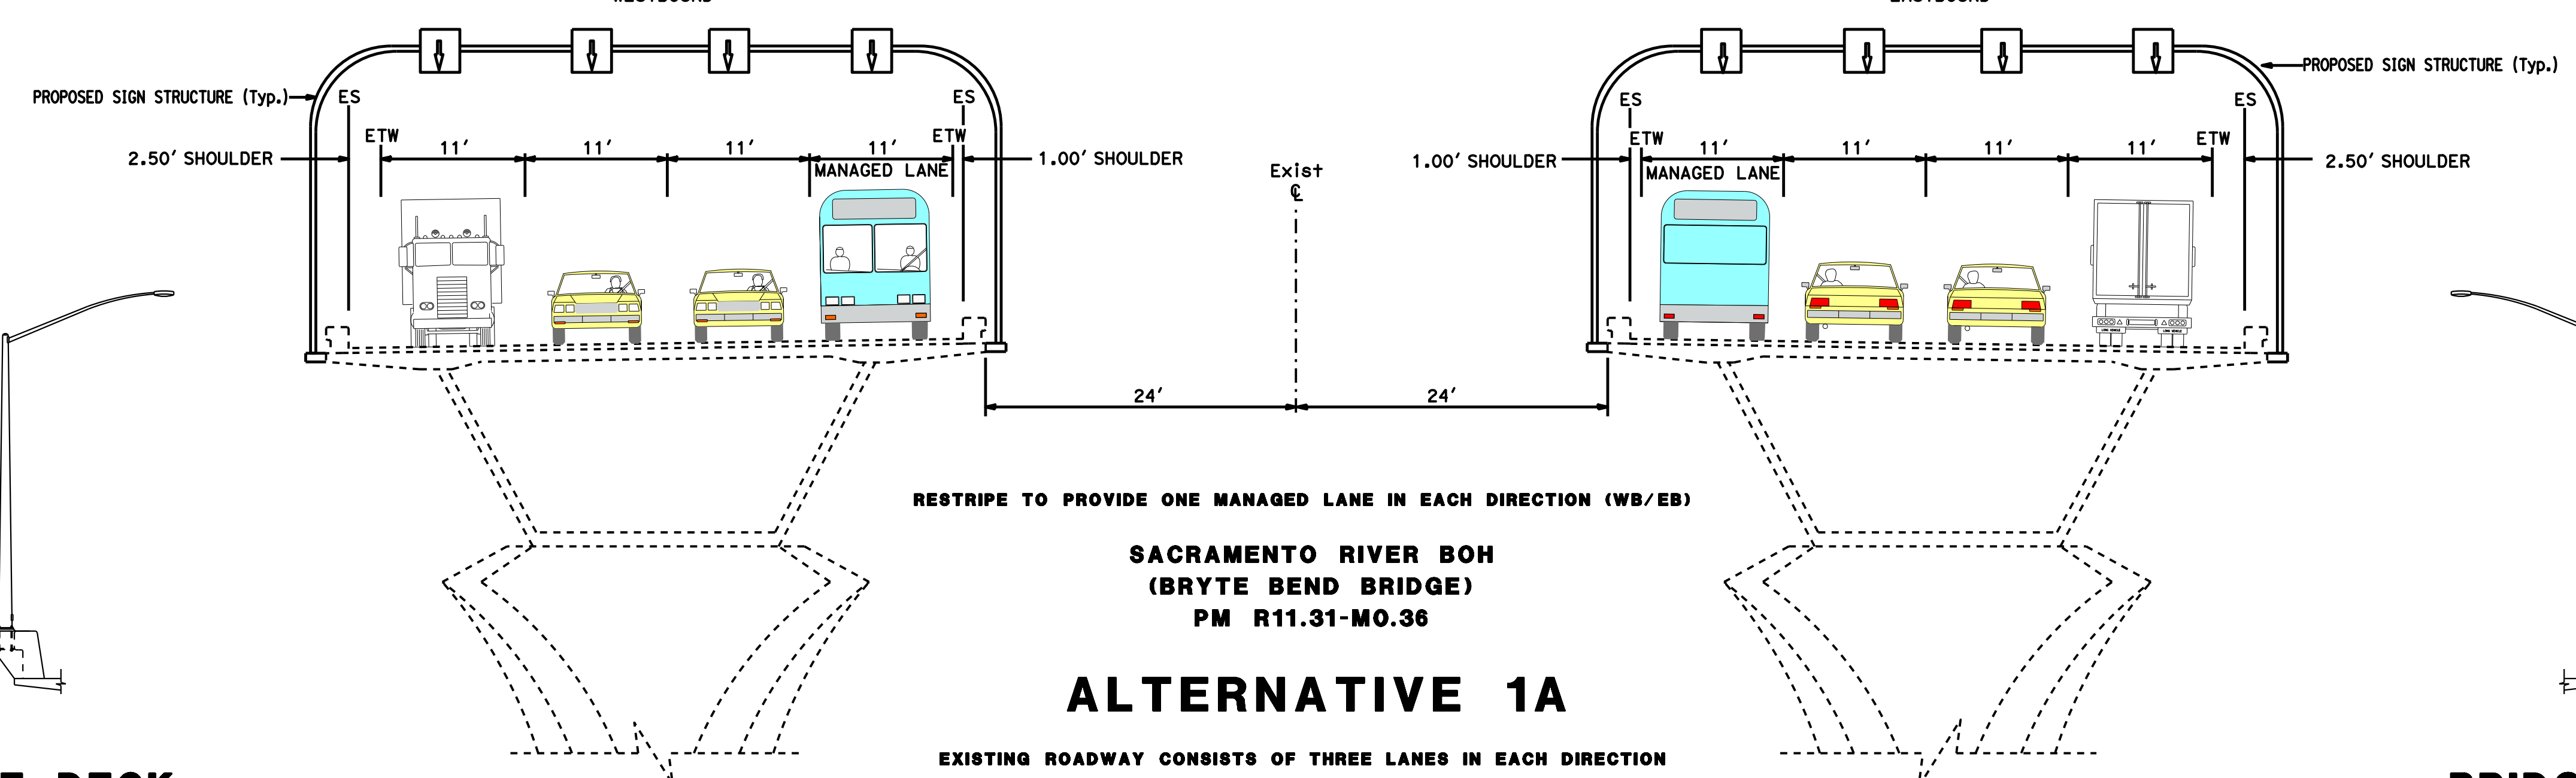

**SACRAMENTO RIVER BOH
(BRYTE BEND BRIDGE)
PM R11.31-M0.36
ALTERNATIVE 1A**


EXISTING ROADWAY CONSISTS OF THREE LANES IN EACH DIRECTION

BRIDGE DECK LIGHTING

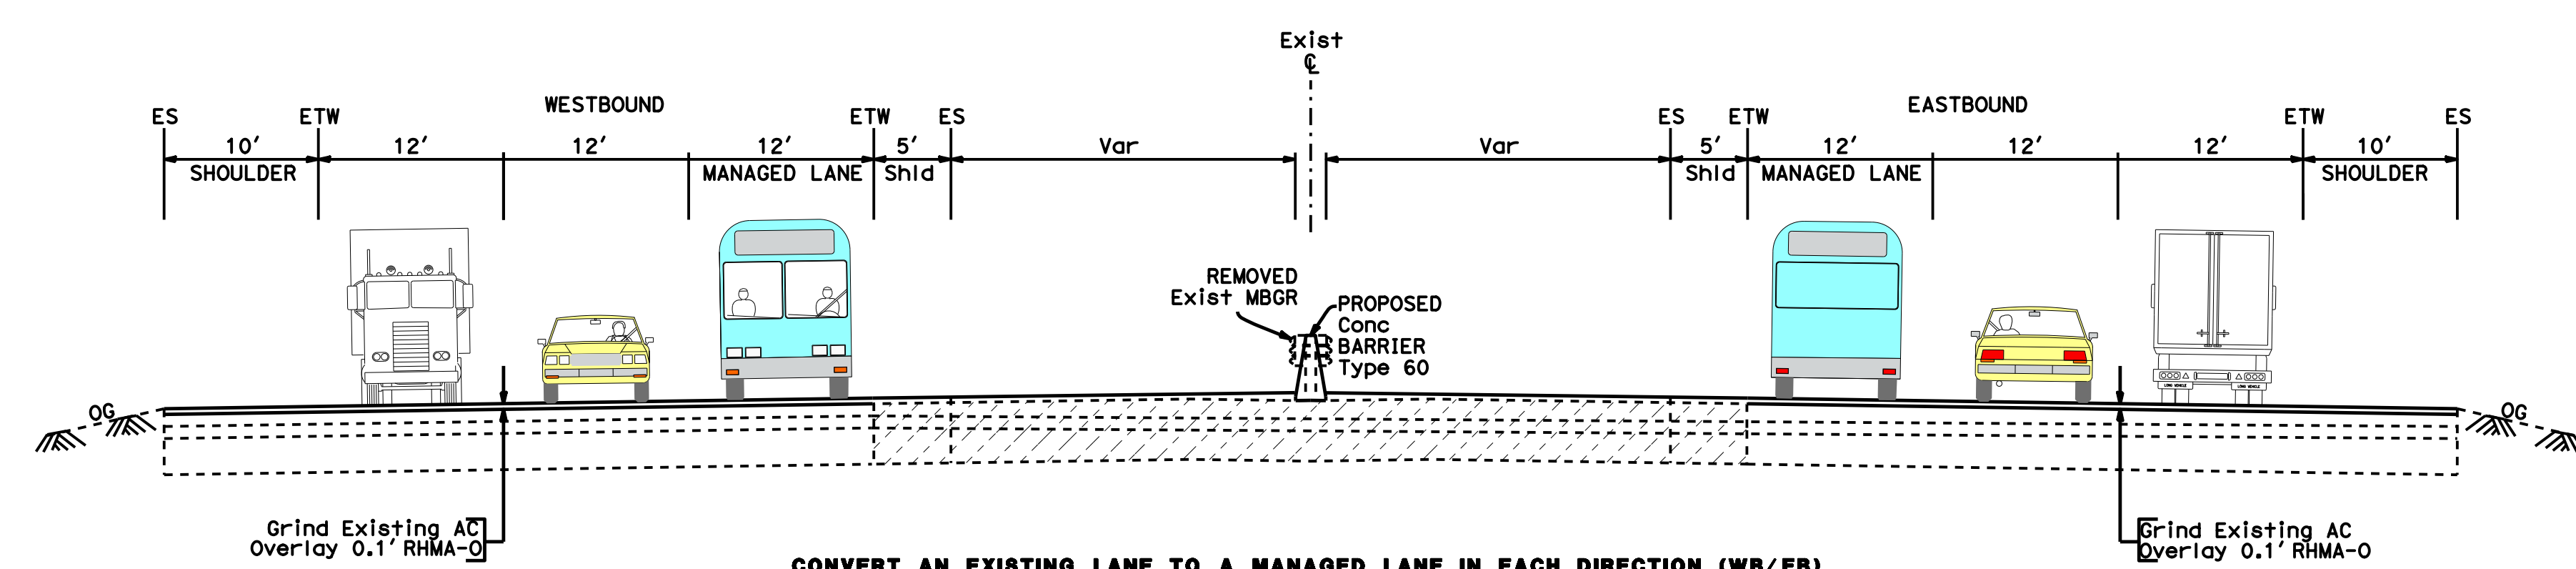

**YOLO ROUTE 80
(R10.58-R11.31)
CONVERT AN EXISTING LANE TO A MANAGED LANE**

EXISTING ROADWAY CONSISTS OF THREE LANES IN EACH DIRECTION

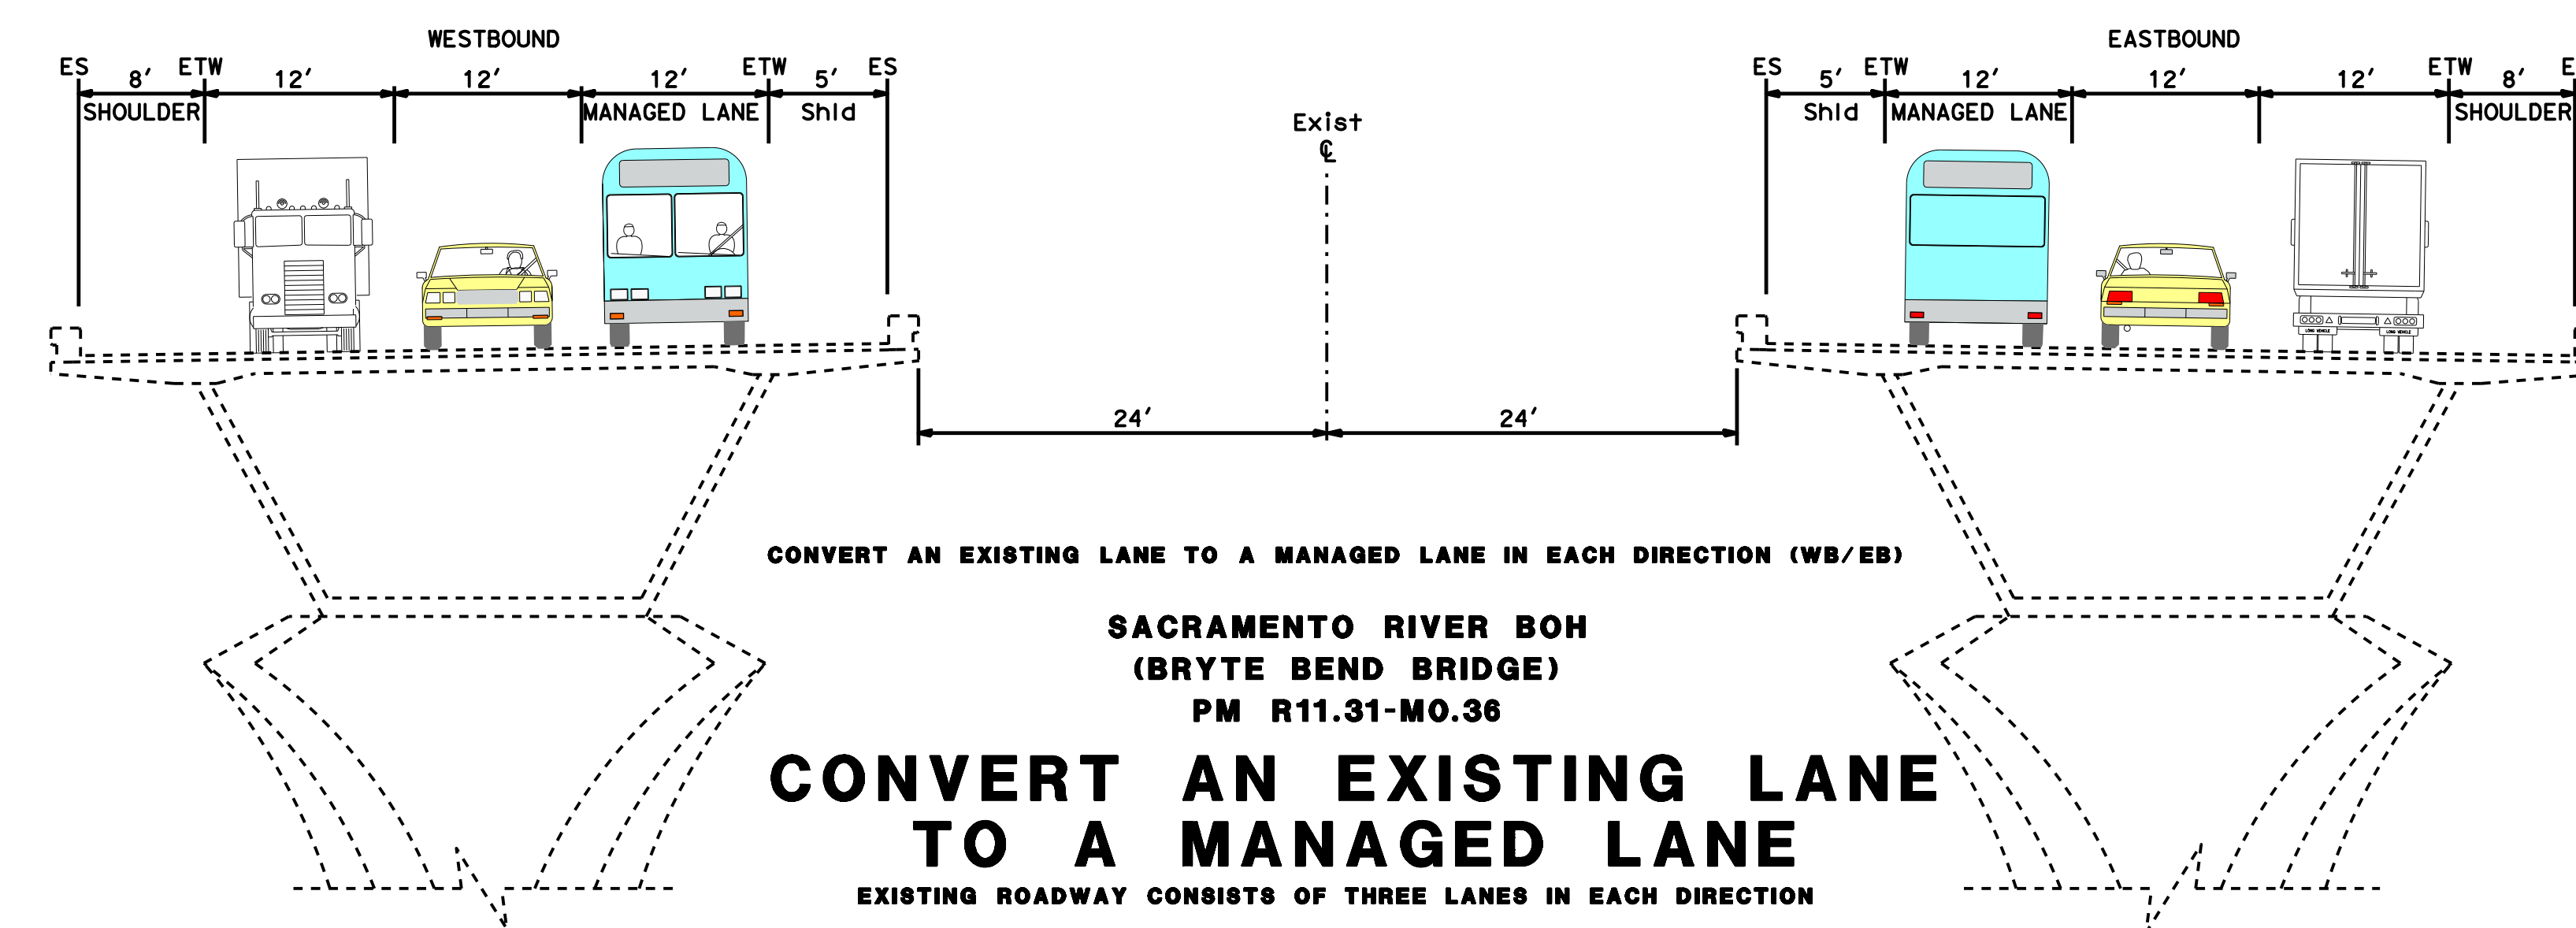

**SACRAMENTO RIVER BOH
(BRYTE BEND BRIDGE)
PM R11.31-M0.36
CONVERT AN EXISTING LANE TO A MANAGED LANE**

EXISTING ROADWAY CONSISTS OF THREE LANES IN EACH DIRECTION

I-80 CORRIDOR IMPROVEMENT PROJECT

SHEET 6 OF 6
NO SCALE

