



COUNTY OF YOLO

SITE PLAN REVIEW OIL AND GAS WELL DRILLING OPERATIONS

Department of Community Services
292 West Beamer Street
Woodland, California 95695-2598

(530) 666-8775



County of Yolo

Taro Echiburú
DIRECTOR

DEPARTMENT OF COMMUNITY SERVICES

Planning, Building and Public Works

292 West Beamer Street
Woodland, CA 95695-2598

(530) 666-8775 FAX(530) 666-8156
www.yolocounty.org

Environmental Health

292 West Beamer Street
Woodland, CA 95695

(530) 666-8646

Integrated Waste Management

44090 CR 28 H
Woodland, CA 95776

(530) 666-8852

OIL AND GAS WELL SITE PLAN REVIEW APPLICATION REQUIRED MATERIALS

The following list specifies the information needed to submit the proposed application.

ITEM	Received
Application Fee(s): Please check with a planner regarding applicable fees	
Application Form (both sides, signed)	
Environmental / Project Site Questionnaire	
Oil & Gas Drilling Operation Site Plan Review Request Form (attached)	
A \$5,000 Bond (see attached Oil & Gas Drilling Operation Site Plan Review Request Form)	
Location map showing proposed drilling site	
Production pad layout	
Drilling pad layout	
Minor grading plan	
Copy of leasehold agreement	
Assessor's Parcel Map (project site outlined)	
Acknowledgement letter from surface property owner	
Preliminary Title Report or Copy of Deed	
Digital files of all the application plans and materials, as available	
Additional Information: Depending upon the exact nature of the application, additional information may be required after submittal of the project application.	



County of Yolo

Taro Echiburú

DIRECTOR

DEPARTMENT OF COMMUNITY SERVICES

Planning, Building and Public Works

292 West Beamer Street
Woodland, CA 95695-2598

(530) 666-8775 FAX(530) 666-8156
www.yolocounty.org

Environmental Health

292 West Beamer Street
Woodland, CA 95695

(530) 666-8646

Integrated Waste Management

44090 CR 28 H
Woodland, CA 95776

(530) 666-8852

APPLICATION

Applicant Billing and Property Owner Information				
Applicant		Company (if applicable)		
Mailing Address				
City	State	Zip	Daytime Phone	
Property Owner				
Address				
City	State	Zip	Daytime Phone	
Project Information				
Assessor's Parcel No.			Parcel size	
Property Address/Location				
Existing use of property				
Tax Rate Area(s) (taken from property tax bill):				
Application Request:				
Required Signatures				
<p>I hereby make application for the above-referenced land use entitlement and certify that this application, other documents, and exhibits submitted are true and correct to the best of my knowledge and belief. Should any information or representation submitted in connection with this application form be incorrect or untrue, I understand that Yolo County may rescind any approval or determination, or take other appropriate action.</p> <p>I hereby acknowledge that I have been informed of my right to make written request to the County to receive notice of any proposal by the County to adopt or amend a general or specific plan, or a zoning ordinance or other ordinance affecting building or grading permits, prior to action on said item.</p> <p>I also certify that I am the owner of the above property or have attached the owner's written consent to file this application. If more than one, please attach a consent letter for each property owner. If owner refuses or is unable to sign, provide copy of lease, title report or other documentation. I understand that verification of property ownership or interests in the property or application may be required.</p>				
Applicant's/Owner's Signature			Date	

PERMIT PROCESSING FEE AGREEMENT

I, the undersigned, hereby authorize the County of Yolo to process the permit request on the previous side of this application in accordance with the Yolo County Code. I (the land owner and/or the applicant) am depositing a minimum initial deposit to cover staff review, coordination, and processing costs related to my application request based on actual staff time expended and other direct costs, including, but not limited to, outside consultant services, county counsel charges, and materials costs in accordance with the adopted Yolo County Fee Resolution and the Project Cost Reimbursement Agreement attached to this application, if required. This initial deposit will be held by the County in a deposit account to pay for staff time and other charges spent processing the application. I understand that such costs will be drawn from the deposit account and that I will be billed on a "time and materials" basis in order to maintain a positive account balance at all times during the review process. I further understand that no work will be performed on the project with a negative fund balance. By signing below, I agree to pay all permitting costs, including requests to supplement the deposit account, plus any accrued interest, if the applicant does not pay costs.

I agree not to alter the physical condition of the property during the processing of this application by removing trees, demolishing structures, altering streams, and grading or filling. I agree not to start construction of any new structures prior to permit approval. I understand that such alteration or new construction may result in the imposition of criminal, civil or administrative fines or penalties, or may result in the delay or denial of the project application.

FISH AND GAME REVIEW FEES: I understand that my application and/or any applicable environmental document for my project may be referred to the California Department of Fish and Wildlife (CDFW) for review and comment in accordance with the provisions of the California Environmental Quality Act. Should this review be required, I understand that I must pay all fees for the cost of CDFW review as required by Section 711.4 of the Fish and Game Code (currently \$2,548.00 for Negative Declarations or \$3,539.25 for Environmental Impact Reports, plus \$50.00 County Clerk fee). Should these fees be required, I agree to remit a cashier's check or money order in the required amount, payable to the Yolo County Clerk, to the Planning Division prior to the posting of any Notice of Determination following project approval.

MITIGATION FEES OR REQUIREMENTS: I further understand that my project, if approved, may be subject to one or more mitigation fees including the following fees current as of 2021:

Yolo HCP/NCCP land cover fee*: \$15,169 per acre of impact to all applicable land cover types

Yolo HCP/NCCP fresh emergent wetland fee*: \$77,366 per acre of impact to fresh emergent wetland areas

Yolo HCP/NCCP valley foothill riparian fee*: \$85,683 per acre of impact to valley foothill riparian areas

Yolo HCP/NCCP lacustrine and riverine fee*: \$62,048 per acre of impact to lacustrine or riverine areas

Agricultural mitigation in lieu fee: \$10,100 per acre of farmland converted (for projects less than 20 acres)

Inclusionary Housing in lieu fee: sliding scale for projects under 8/10 units (\$1,292 for single family house)

**Fee amounts subject to change in March of each year per the conditions outlined in the Yolo HCP/NCCP*

AFFIDAVIT OF CERTIFIED PROPERTY OWNERS

I further certify that the attached list of property owners contains the names and addresses of all persons to whom all property is assessed as they appear on the latest available assessment roll of the County within the area described on the attached application and for a distance of three hundred feet (300) from the exterior boundaries of the property described on the attached application.

I certify under penalty of perjury that the foregoing is true and correct.

CERTIFICATION STATEMENT OF HAZARDOUS WASTE OR SUBSTANCE SITE

Pursuant to the requirements of Section 65962.5 of the California Government Code, I certify that the project site for the above entitlement is not located on the State list of identified hazardous waste/or hazardous substance sites.

REQUIRED SIGNATURES

I hereby certify that I have read all the above information on this page. All this information is correct and I agree to abide by the requirements therein.

PROPERTY OWNER OR AUTHORIZED REPRESENTATIVE:

NAME _____

SIGNATURE: _____ DATE _____

INDEMNIFICATION AGREEMENT

As part of this application, applicant and real party in interest if different, agree to defend, indemnify, hold harmless, and release Yolo County, its agents, officers, attorneys, and employees from any claim, action, or proceeding brought against any of them, the purpose of which is to attack, set aside, void, or annul the approval of this application or adoption of the environmental document, which accompanies it. This indemnification obligation shall include but not be limited to: damages, costs, expenses, attorney fees, or expert witness fees that may be asserted by any person or entity, including the applicant, arising out of or in connection with the approval of this application, whether or not there is concurrent passive negligence on the part of Yolo County, its agents, officers, attorneys, or employees.

APPLICANT: _____

Signature: _____

Mailing Address: _____

REAL PARTY INTEREST: _____

(If different from Applicant)

Signature: _____

Mailing Address: _____

OIL & GAS DRILLING OPERATION SITE PLAN REVIEW REQUEST FORM

Pursuant to Section 8-2.306(s) of the County Code

- (1) No oil or gas drilling operation shall be established in the unincorporated area of the County until the Director of the Department of Community Services or his designee has approved the Site Plan or such operation, and the applicant agrees to operate/conduct the drilling operation in compliance with the below listed conditions.
- (2) The applicant shall post a performance bond or other good and sufficient surety approved by the County in the amount of not less than \$5,000.00 to secure compliance with the criteria and conditions imposed upon the approval of the oil and gas drilling operation Site Plan Certificate. The release of the performance bond shall not occur until the reclamation of land disturbed during the drilling operation and the removal of all equipment not necessary for the normal maintenance of the oil and gas well is complete.
- (3) The oil or gas well drilling operation shall not be located within ½ mile of any designated residential area shown on the adopted County General Plan and/or a City General Plan or a county and/or city residential zone district.
- (4) A Use Permit shall be required if the oil or gas well drilling operation cannot meet the following criteria:
 - (i) Except for drill stem testing and emergency procedures, no drilling operation shall result in an ambient noise level in excess of 60 decibels (measured as an LDN average), measured at the outside of the nearest residence at the bedroom window closest to the drilling site; unless, however, it can be demonstrated that the ambient noise level at such location prior to the commencement of the drilling operation was 57 decibels or higher, then the noise standard shall be that the drilling operation does not result in the addition of more than three (3) decibels to the preexisting ambient noise level. The noise level requirements may be waived if the applicant has received a written waiver from the resident of any residence at which the noise level would exceed the standards set forth in this subsection. If the dwelling is leased, the tenant shall execute the waiver, and the property owner shall be notified.
 - (ii) All lights on the drill site shall be erected/installed according to CAL-OSHA employee safety requirements and shall be shielded and/or directed so as to focus the direct rays from the lights onto the drilling site and away from the residences, except where required for aircraft warning purposes.
 - (iii) All vehicle parking and maneuvering areas shall be treated in such a manner as to control dust. Such treatment may be accomplished by placing gravel on such areas and/or periodically watering the areas, or by other means approved by the Director.
 - (iv) The drilling operation shall comply with the requirements of all other agencies having jurisdiction over the site and operation. Yolo County Department of Community Services may require additional permits, including, but not limited to:
 - A. A grading permit if the drilling operation results in any ground disturbance;
 - B. A building permit for the erection of structures;
 - C. A flood elevation certificate if construction occurs in a FEMA designated 100-year flood zone; and
 - D. An encroachment permit if the construction of access roads connects to a County right-of-way.
 - (v) The drilling operation shall be located no closer than the following distances from the specified uses if such uses are located:
 - A. Within 500 feet of any school;
 - B. Within 500 feet of any church or place of public worship;

- C. Within 500 of any place of public assembly;
 - D. Within 500 feet of any dwelling (the applicant must show or state the distance to the nearest residence), unless residents of such dwelling have filed a written waiver;
 - E. Within 100 feet of the property line to any county road or state highway; and
 - F. Within 250 feet of any levee owned by any public agency.
- (5) Abandoned gas wells shall be sealed in accordance with Division of Oil and Gas regulations, and all drilling or production facilities shall be removed.
 - (6) The disturbed surface area of an abandoned gas well shall be reincorporated into adjoining agricultural operations or re-vegetated with native vegetation within one year after abandonment.
 - (7) In accordance with Yolo County Code, the applicant shall agree to indemnify, defend, and hold harmless the County or its agents, officers and employees from any claim, action, or proceeding (including damage, attorney fees, and court cost awards) against the County or its agents, officers, or employees to attack, set aside, void, or annul an approval of the County, advisory agency, appeal board, or legislative body concerning the permit or entitlement when such action is brought within the applicable statute of limitations. The County shall promptly notify the applicant of any claim, action or proceeding and that the County shall cooperate fully in the defense. If the County fails to promptly notify the applicant of any claim, action, or proceeding, or if the County fails to cooperate fully in the defense, the applicant shall not thereafter be responsible to defend, indemnify, or hold the County harmless as to that action. The County may require that the applicant post a bond in an amount determined to be sufficient to satisfy the above indemnification and defense obligation.
 - (8) The applicant shall notify the Director of the Yolo County Department of Community Services at the such time when reclamation of the land disturbed during the drilling operation and the removal of all equipment not necessary for the normal maintenance of the oil and gas well has been completed, to request a final inspection of the drilling site by the County.

I do hereby attest that I agree to comply with each of the above mentioned criteria and conditions and that all attached information, documents and maps are true and accurate, allowing me to submit this Oil & Gas Drilling Operation Site Plan Review Request for consideration by the Director of the Yolo County Planning, Public Works and Environmental Services Department.

Print Name and Official Title of Authorized Representative

Date

Signature of Authorized Representative

SITE PLAN REVIEW REQUIREMENTS

According to Section 8-2.215 of the County Code, the following are the process and requirements for issuance of a Site Plan Review permit.

Sec. 8-2.215 Site Plan Review

- (a) The purpose of the Site Plan Review approval process is to determine compliance between a more complicated development project seeking a building or related permit, not subject to discretionary review, with the provisions of this Code and the Yolo County General Plan. A Site Plan Review is triggered by a development application or use that is allowed “by right” yet is subject to specific zoning standards. These applications require a more thorough and lengthy review than a simple Zoning Clearance.
- (b) Development standards or simple conditions may be attached to a Site Plan Review approval, consistent with the requirements for the Use Type of the application and the zone within which it is located.
- (c) Approval of a Site Plan Review shall be required, at the discretion of the Director, in the following instances:
 - (1) For the establishment or change of use of any land, building, or structure, including complex or extensive uses of agriculturally-zoned land, that is allowed “by right,” requires a building permit, and is subject to specific zoning or development standards; and
 - (2) For the construction, erection, enlargement, alteration, or moving of large and/or multiple buildings or structures, including farm residences; provided, however, no such approval shall be required for growing field, garden, or tree crops or for general farming operations.
- (d) Site Plan Review applications shall be submitted to the Planning Division, which shall approve, conditionally approve, or disapprove, such application or set the application on the agenda of the Planning Commission for interpretation and determination. Standard conditions that have been drafted to be specific to the proposed use may be placed on the approval of a Site Plan Review application by the Planning and other Divisions or Departments. The application shall be denied unless it is found to satisfy the requirements of this Code and the policies and standards of the General Plan.
- (e) Whenever the proposed Site Plan Review has been approved, and no such use has been initiated within one year after the date of such approval, the approval shall thereupon become null and void, unless a permit extension has been requested and granted.
- (f) A Site Plan Review permit may be extended for a period not to exceed one year by the Department.
- (g) The decision of the Planning Director, Planning Division, Building Division or any other County department or official shall take effect, and appeals thereof made and considered, in the manner provided in Section 8.2-225 of this Article.

SITE PLAN REQUIREMENTS

The site plan shall be on a sheet NO LARGER than 24" x 36", except as otherwise specified by the pre-submittal planner. A clearly readable and reproducible reduction is also required if your site plan is larger than 8½" x 11". The north side of the lot should be at the top of the plan.

Please see an attached sample site plan. The following outline contains those items to be included on your site plan, **if applicable**:

A. PHYSICAL CHARACTERISTICS

The physical characteristics of the project need be accurately portrayed on the site plan include (where applicable):

1. North arrow and scale (preferably not less than 1" = 20').
2. Exterior dimensions of the property.
3. Setback dimensions (from property lines to structures) and distances between structures.
4. Existing and proposed structures labeled "existing" and "proposed". Locations of existing and proposed wells, septic tanks, leach lines and replacement areas.
5. Physical features of the site, including mature trees, topographical contours, and landmarks.
6. Use(s) of structures, noting those existing structures to be removed, including abandoned wells.
7. Gross floor area of each structure (may be shown on the structure or in the legend).
8. Existing and proposed paved areas, including type of surfacing and widths of all driveways, access easements, walks and rights-of-way.
9. Adjacent streets with names.
10. Location of existing and proposed easements (including utility easements).
11. Existing and proposed drainage facilities, including surface drainage patterns.
12. Location of fire hydrants, freestanding lighting fixtures, walls and fences.
13. Location of existing and proposed signs.
14. Location and dimensions of paved off-street parking (garage or carport will meet the off-street parking requirement).
15. Identify adjacent land uses (residential, commercial, industrial, agricultural)
16. Multi-family Residential and Commercial/Industrial only:

- a. Treatment of open areas, including recreational facilities, landscaping, storage and operations yards, etc.
- b. Location of trash enclosures.
- c. Square footage of proposed and existing construction. If WAREHOUSE or OFFICE, specify what percentage of office to warehouse space.
 - d. On-site parking, circulation and lighting.
 1. Layout and dimensions of parking area and spaces, including those for the handicapped; number the parking spaces and circle the highest number.
 2. Direction of traffic flows (shown with arrows).
 3. Off-street loading spaces and facilities (commercial/industrial only).
 4. Bicycle and motorcycle parking.
 5. Concrete curbing and retaining wall details.

B. TITLE BLOCK

A TITLE BLOCK shall be provided in one corner of each page of the plot plan, and contain the following information:

1. Proposed use(s).
2. Name, address and phone number of property owner and engineer or architect.
3. Assessor's Parcel Number and Project address (if applicable).

C. LOCATION MAP

A LOCATION MAP shall be provided on a separate map or page and include the following:


1. North arrow and scale.
2. Existing street pattern with names (from the property to the first public road). If the property is $\frac{1}{4}$ mile or more from the nearest public road, an approximate distance shall be shown.
3. Subject property identified with cross-hatching.

D. LEGEND

A LEGEND shall be provided, and shall include the following information:

1. Gross acreage of subject property and net area of property (excluding streets and access easements).
2. Number of required and proposed parking and loading spaces and parking area size in square feet.
3. Building coverage (square footage of structures divided by square footage of property).
4. Percentage of landscaping provided based on the gross area of site, parking and drive areas.

SAMPLE SITE PLAN

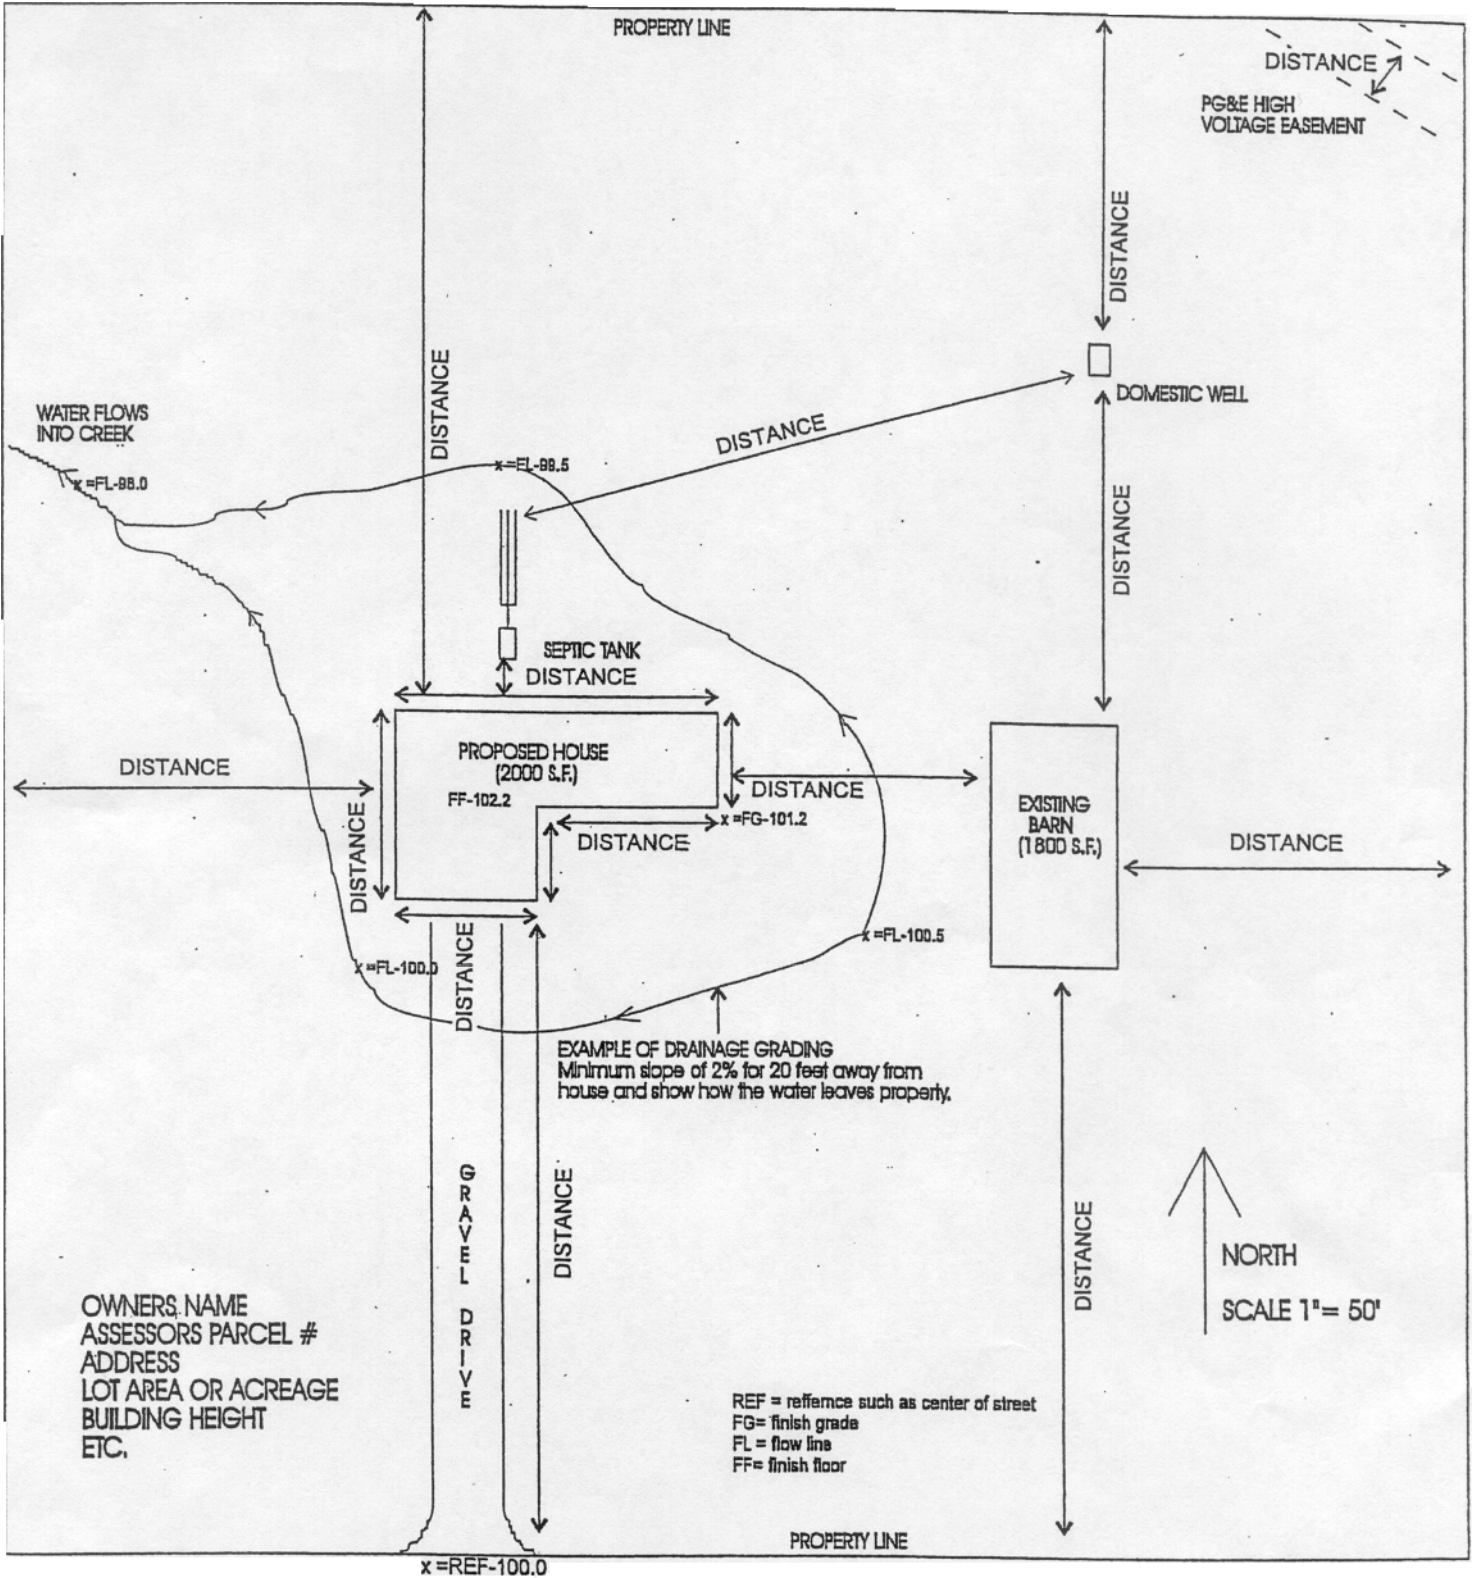

(without a true survey a point is picked as the reference elevation the center of the street)

C) DIM ROAD such as



County of Yolo

DEPARTMENT OF PLANNING, PUBLIC WORKS AND ENVIRONMENTAL SERVICES

Environmental Health Division

292 W. Beamer Street, Woodland, CA 95695
 PHONE - (530) 666-8646 FAX - (530) 669-1448

April Meneghetti, REHS
 Director of Environmental Health

ENVIRONMENTAL HEALTH LAND USE REVIEW SURVEY

A Building Permit Application may require a review from Yolo County Environmental Health (YCEH) to ensure the compliance with County, State and Federal laws and regulations. Please complete this survey and answer questions pertaining to each YCEH unit to the best of your knowledge, and submit it as part of your complete application. This survey should be completed by the property owner or the business operator.

Site address:		City:	Zip code:
Existing business? <input type="checkbox"/> Yes <input type="checkbox"/> No		If yes, name of business:	
Property and/or owner of business name:			
Phone number:		Email:	
Mailing address:		City:	Zip code:
Building Permit #:	Project Description: (Please describe this building permit project as specifically as possible; such as "New house" or "Remodeling a house for use as an Office":		

EH Program	Environmental Health Questions:	YES	NO	N/A	Why is this asked?
ALL	Is this project for a commercial use?				Some EH programs regulate only commercial facilities.
SEPTIC SYSTEM: <u>If on City Sewer System, check here:</u> <input type="checkbox"/> * * Go to next EH Program. ONLY answer questions if a septic system exists on parcel - OR - the parcel will be serviced by a future septic system:	Is a building/structure getting bigger; is the footprint of a building/structure is expanding out of the original footprint?				Septic setbacks are required with adequate replacement area
	Will this project include adding a structure/building/foundation to the land that will be an additional footprint?				Septic setbacks are required with adequate replacement area
	Will this project have a wastewater flow or will it alter the existing wastewater flow?				Needs to meet septic installation requirements
	Will this project change the wastewater flow in any way (decrease or increase)? <i>For example, <u>adding bedrooms</u> or potential sleeping rooms, or <u>changing the use</u> of the structure, such as residential to commercial</i>				This will affect the existing septic system, and the system will need to be evaluated.
	Grading permits only: will the project have an impact on the existing soils on the parcel?				This could affect future septic system developments.
	Is there an unused septic system on this parcel?				Abandonment under permit is required.

EH Program	Environmental Health Questions:	YES	NO	N/A	Why is this asked?
WELL / WATER USE: If on City Water System or another approved Public Water System, check here: <input type="checkbox"/> * * Go to next EH Program. ONLY Answer questions if a water well exists on this parcel:	Will this project replace one structure for another that already has a well service connection? <i>For example, replacing a modular home with a new modular home.</i>				<i>If it is on city water, not an EH issue.</i>
	Will this project use an existing well service connection to the structure? <i>For example, remodeling a house or other structure that is already connected to the well.</i>				<i>No need for EH review if there is an existing service connection</i>
	Will this project require new piping to connect from a well or well water line to the project (i.e., a new connection)?				<i>The well should have an approved permit; if not, the well requires evaluation.</i> <i>There could be public water system or state small water system requirements.</i>
	<ul style="list-style-type: none"> Will there be 15 or more buildings or physical structures supplied by this well? 				
	<ul style="list-style-type: none"> Will there be 5-14 buildings or physical structures supplied by this well? 				
	<ul style="list-style-type: none"> Does this well serve 25 or more people daily, at least 60 days per year (can be non-consecutive days)? 				
<ul style="list-style-type: none"> Does the water system serve 25 or more year-long residents (year-long residents is at least 183 days/year)? 					
	Is there an unused water well on this parcel?				<i>Abandonment under permit is required after 1 year of non-use.</i>
SOLID WASTE:	Will this project, or does activity on this parcel, result in handling yard trimmings, untreated wood wastes, natural fiber waste, or construction and demolition wood waste?				<i>Permit required</i>
	<ul style="list-style-type: none"> If yes, will these materials be managed in a way which would allow them to reach 122 degrees Fahrenheit (i.e., composting, excessive storage times, etc.)? 				
FOOD:	Will this project, or does activity on this parcel, result in retail food facility activities? <i>"Retail" means handling food for dispensing or sale directly to the consumer or indirectly through a delivery service. For example: storing, preparing, packaging, serving, vending or otherwise providing food (any edible substance incl. beverage and ice) for human consumption at the retail level.</i>				<i>Permit required, including a plan check prior to building permit issuance.</i>
POOL/SPA:	Will this project result in a public pool/spa? <i>A public pool/spa includes but is not limited to pools/spas located at hotels, motel, parks, apartments, schools, health clubs, etc.</i>				<i>Permit required, including a plan check prior to building permit issuance.</i>
BODY ART:	Will this project, or does activity on this parcel, result in tattooing, body piercing, or permanent cosmetics activities?				<i>Permit required, including a plan check prior to building permit issuance.</i>
WASTE TIRE:	Will this project, or does activity on this parcel, result in generating waste tires onsite?				<i>Permit required</i>
	Will this project, or does activity on this parcel, result in hauling 10 or more waste tires at a time?				

EH Program	Environmental Health Questions:	YES	NO	N/A	Why is this asked?
HAZARDOUS MATERIALS:	1. Will this project, or does any activity on this parcel, result in the handling or storing of any hazardous materials in a commercial capacity? * <i>Please note: a hazardous material is a chemical that is flammable, corrosive, reactive or toxic. This could include organic pesticides.</i>				<i>May be required by State law to submit a Hazardous Materials Business Plan to YCEH.</i>
	2. Will this project or does activity on this parcel generate hazardous materials waste in a commercial capacity? * <i>For example, used oil.</i>				<i>Failure to comply with this requirement could result in fines of up to \$2000.00/day.</i>
	*Supplemental Hazardous Materials questions: <u>If you answered "yes" to #1 or #2 of the above HM questions, answer a) through i) questions below.</u> If you answered "no" to #1 or #2 of the above HM questions, mark N/A. a) Will you be handling hazardous materials in quantities greater than 500 pounds, 55 gallons or 200 cubic feet of compressed gas?				<i>Business plans must be filed by going to the California Environmental Reporting System (CERS) website cers.calepa.ca.gov, creating an account, entering required hazardous materials information, and submitting the information for approval by YCEH.</i>
	b) Will you be repairing or maintaining motor vehicles or motorized equipment?				<i>For assistance with CERS, or any other hazmat questions, call our office at 530.666.8646 and ask for a hazmat specialist.</i>
	• If yes, will your facility handle any of the following: motor oil, gasoline, grease, antifreeze, hydraulic oil, and/or diesel?				
	c) Will you have an above ground storage tank?				
	d) Will you be selling motor vehicle fuel?				
	• If yes, will you have an underground storage tank? +				
	e) Will you be engaging in welding operations?				
	• If yes, will you be handling more than one cylinder of acetylene, oxygen, shielding or other welding gasses?				
	f) Will you be operating forklifts?				
	• If yes, will you be storing more than one extra cylinder of propane?				
	g) Will you be storing batteries with 55 gallons or more of acid?				+ Tank installations require a plan review.
h) Will you be engaging in photography?					
• If yes, will you be generating photographic waste fluid?					
i) Will you be engaging in x-ray processing?					
• If yes, will you be generating x-ray processing waste fluid?					
	3. Are there unused/abandoned hazardous materials storage containers on this site? <i>For example, above-ground tanks or underground tanks or barrels.</i>				<i>Permit required for abandonments.</i>

I hereby certify that the information given in this Yolo County Environmental Health Land Use Survey document is true and correct to the best of my knowledge:

Signature: _____ Date: _____

Print Name: _____ Title: _____