


Plot Plan for Site Evaluation

33683 CR 107 B, Woodland
APN 000-221-011

SCALE: 1" = 50'

NORTH

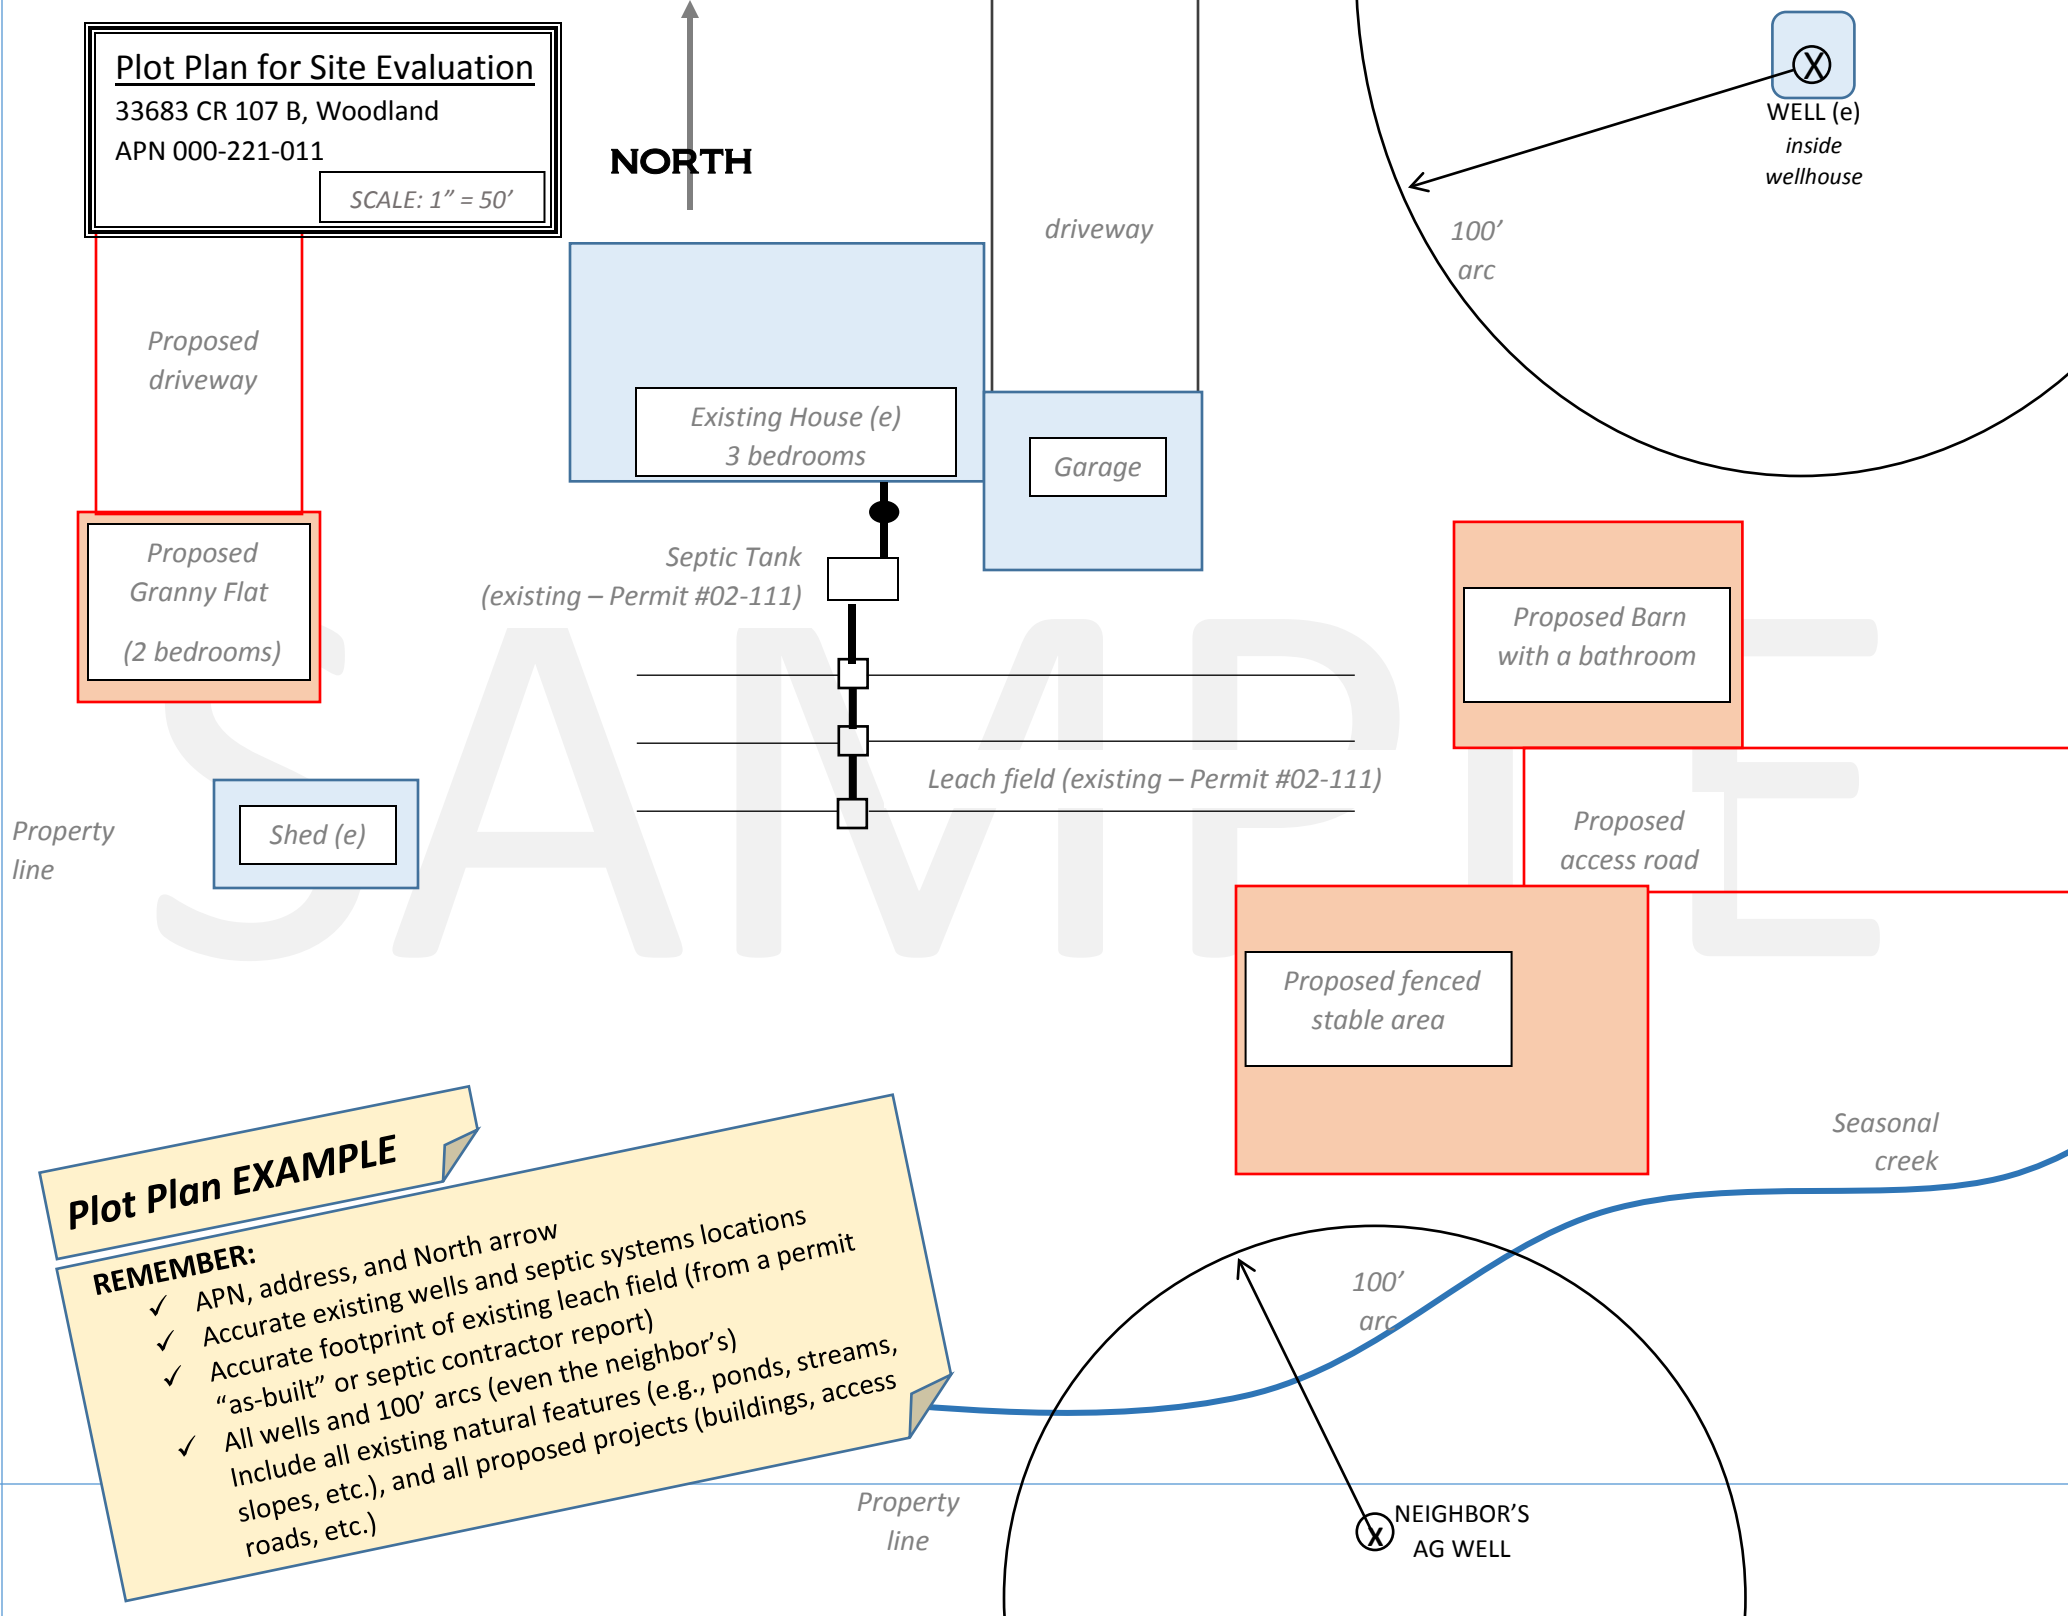

Plot Plan EXAMPLE

REMEMBER:

- ✓ APN, address, and North arrow
- ✓ Accurate existing wells and septic systems locations
- ✓ Accurate footprint of existing leach field (from a permit "as-built" or septic contractor report)
- ✓ All wells and 100' arcs (even the neighbor's) Include all existing natural features (e.g., ponds, streams, slopes, etc.), and all proposed projects (buildings, access roads, etc.)