


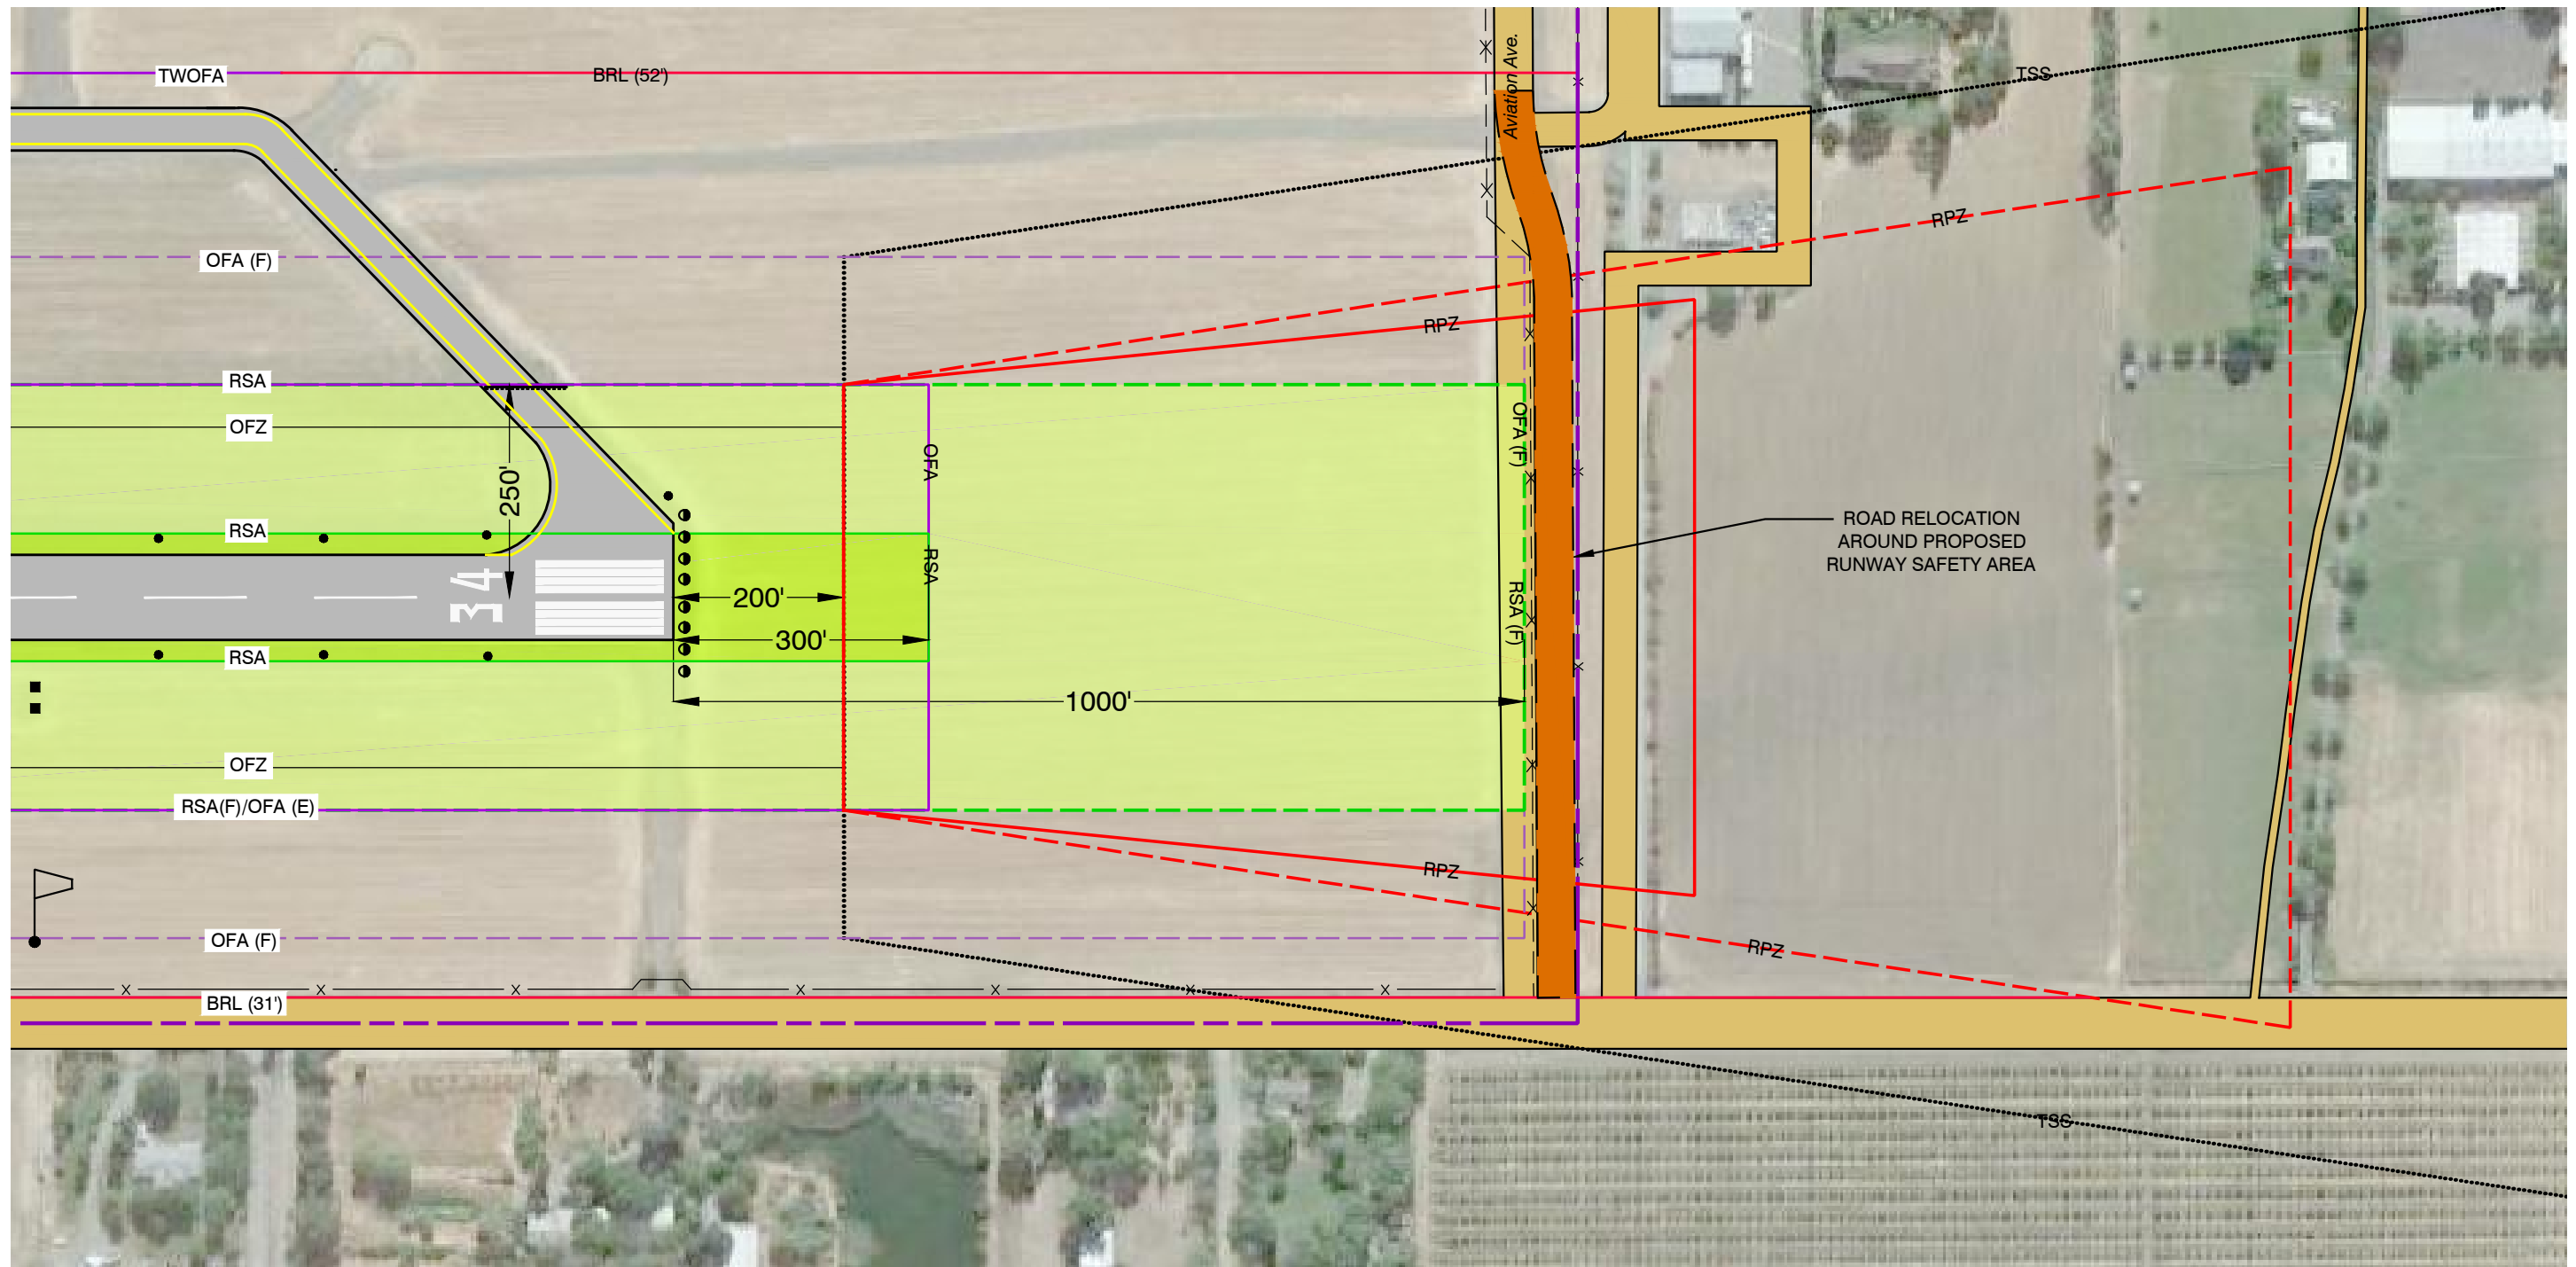








C:\Users\870me\appdata\local\temp\Asp\publish_13476\Yolo-RW_34_RSA_Issue-RELOCATE ROAD ALT.dwg Mar 02, 2015 - 1:09pm
K:\2502000\141373\01\TECH\CAD\Drawings\Yolo 2014 ALP Update\

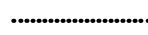

Legend

- | | | | | | |
|---|-----------------------------|--|---------------------------------|---|--------------------------|
|  | EXISTING ROAD |  | EXISTING OBJECT FREE AREA |  | THRESHOLD SITING SURFACE |
|  | PROPOSED ROAD |  | PROPOSED OBJECT FREE AREA | | |
|  | EXISTING RUNWAY SAFETY AREA |  | EXISTING RUNWAY PROTECTION ZONE | | |
|  | PROPOSED RUNWAY SAFETY AREA |  | PROPOSED RUNWAY PROTECTION ZONE | | |

Prepared By: **Mead&Hunt** www.meadhunt.com

Aviation Avenue Relocation

Yolo County Airport