


DRAWING LEGEND		
	EXISTING	
PAVEMENT TO BE REMOVED		N/A
OTHER PAVEMENT IN USE		
DIRT OR GRAVEL ROAD		N/A
AIRPORT PROPERTY (d)		+ ++ +
OTHER PROPERTY LINES		N/A
AVIGATION EASEMENT	N/A	+++
INTERNAL BOUNDARY (lease, R.O.W., etc.)		N/A
RUNWAY SAFETY AREA	RSA	RSA
	— — BRL — —	N/A
RUNWAY PROTECTION ZONE	RPZ	— — — RPZ— — -
OBJECT FREE AREA (RUNWAY)	OFA	— — — OFA— — -
OBSTACLE FREE ZONE	OFZ	OFZ
OBJECT FREE AREA (TAXIWAY)	TOFA	— — —TOFA— — -
AIRCRAFT PARKING LIMIT	APL	— — — APL — — -
THRESHOLD SITING SURFACE	••••••TSS•••••	N/A
BUILDING ON AIRPORT		
BUILDING OFF AIRPORT		N/A
BUILDING TO BE REMOVED	N/A	
FENCE	x	_×××
VEHICLE GATE	G	⊲G
WIND CONE	•	P
SEGMENTED CIRCLE	Ļ.	• N/A
AWOS	Ă	Å
VISUAL AIDS (PAPI)		N/A
AIRFIELD LIGHTS: SINGLE/GROUP/FLASHING	• / •••• / «	0
ROTATING BEACON	*	N/A
TOPOGRAPHIC CONTOURS	×xx	N/A
VEGETATION / TREES	ŝ	N/A
UTILITY POLE	+ + +	N/A
MONUMENT	- b -	N/A
AIRPORT REFERENCE POINT		N/A
WATERWAY / CANAL	• • • •	· · · · · · · · · · · · · · · · · · ·
WATER CHANNEL / DRAINAGE		N/A
CULVERT		N/A
UNDERGROUND STORM DRAIN / CATCH BASIN		N/A N/A
WETLAND	· · · ·	N/A N/A
DETENTION/WATER QUALITY POND	N/A	
SECTION CORNER	27 34 28 33	N/A

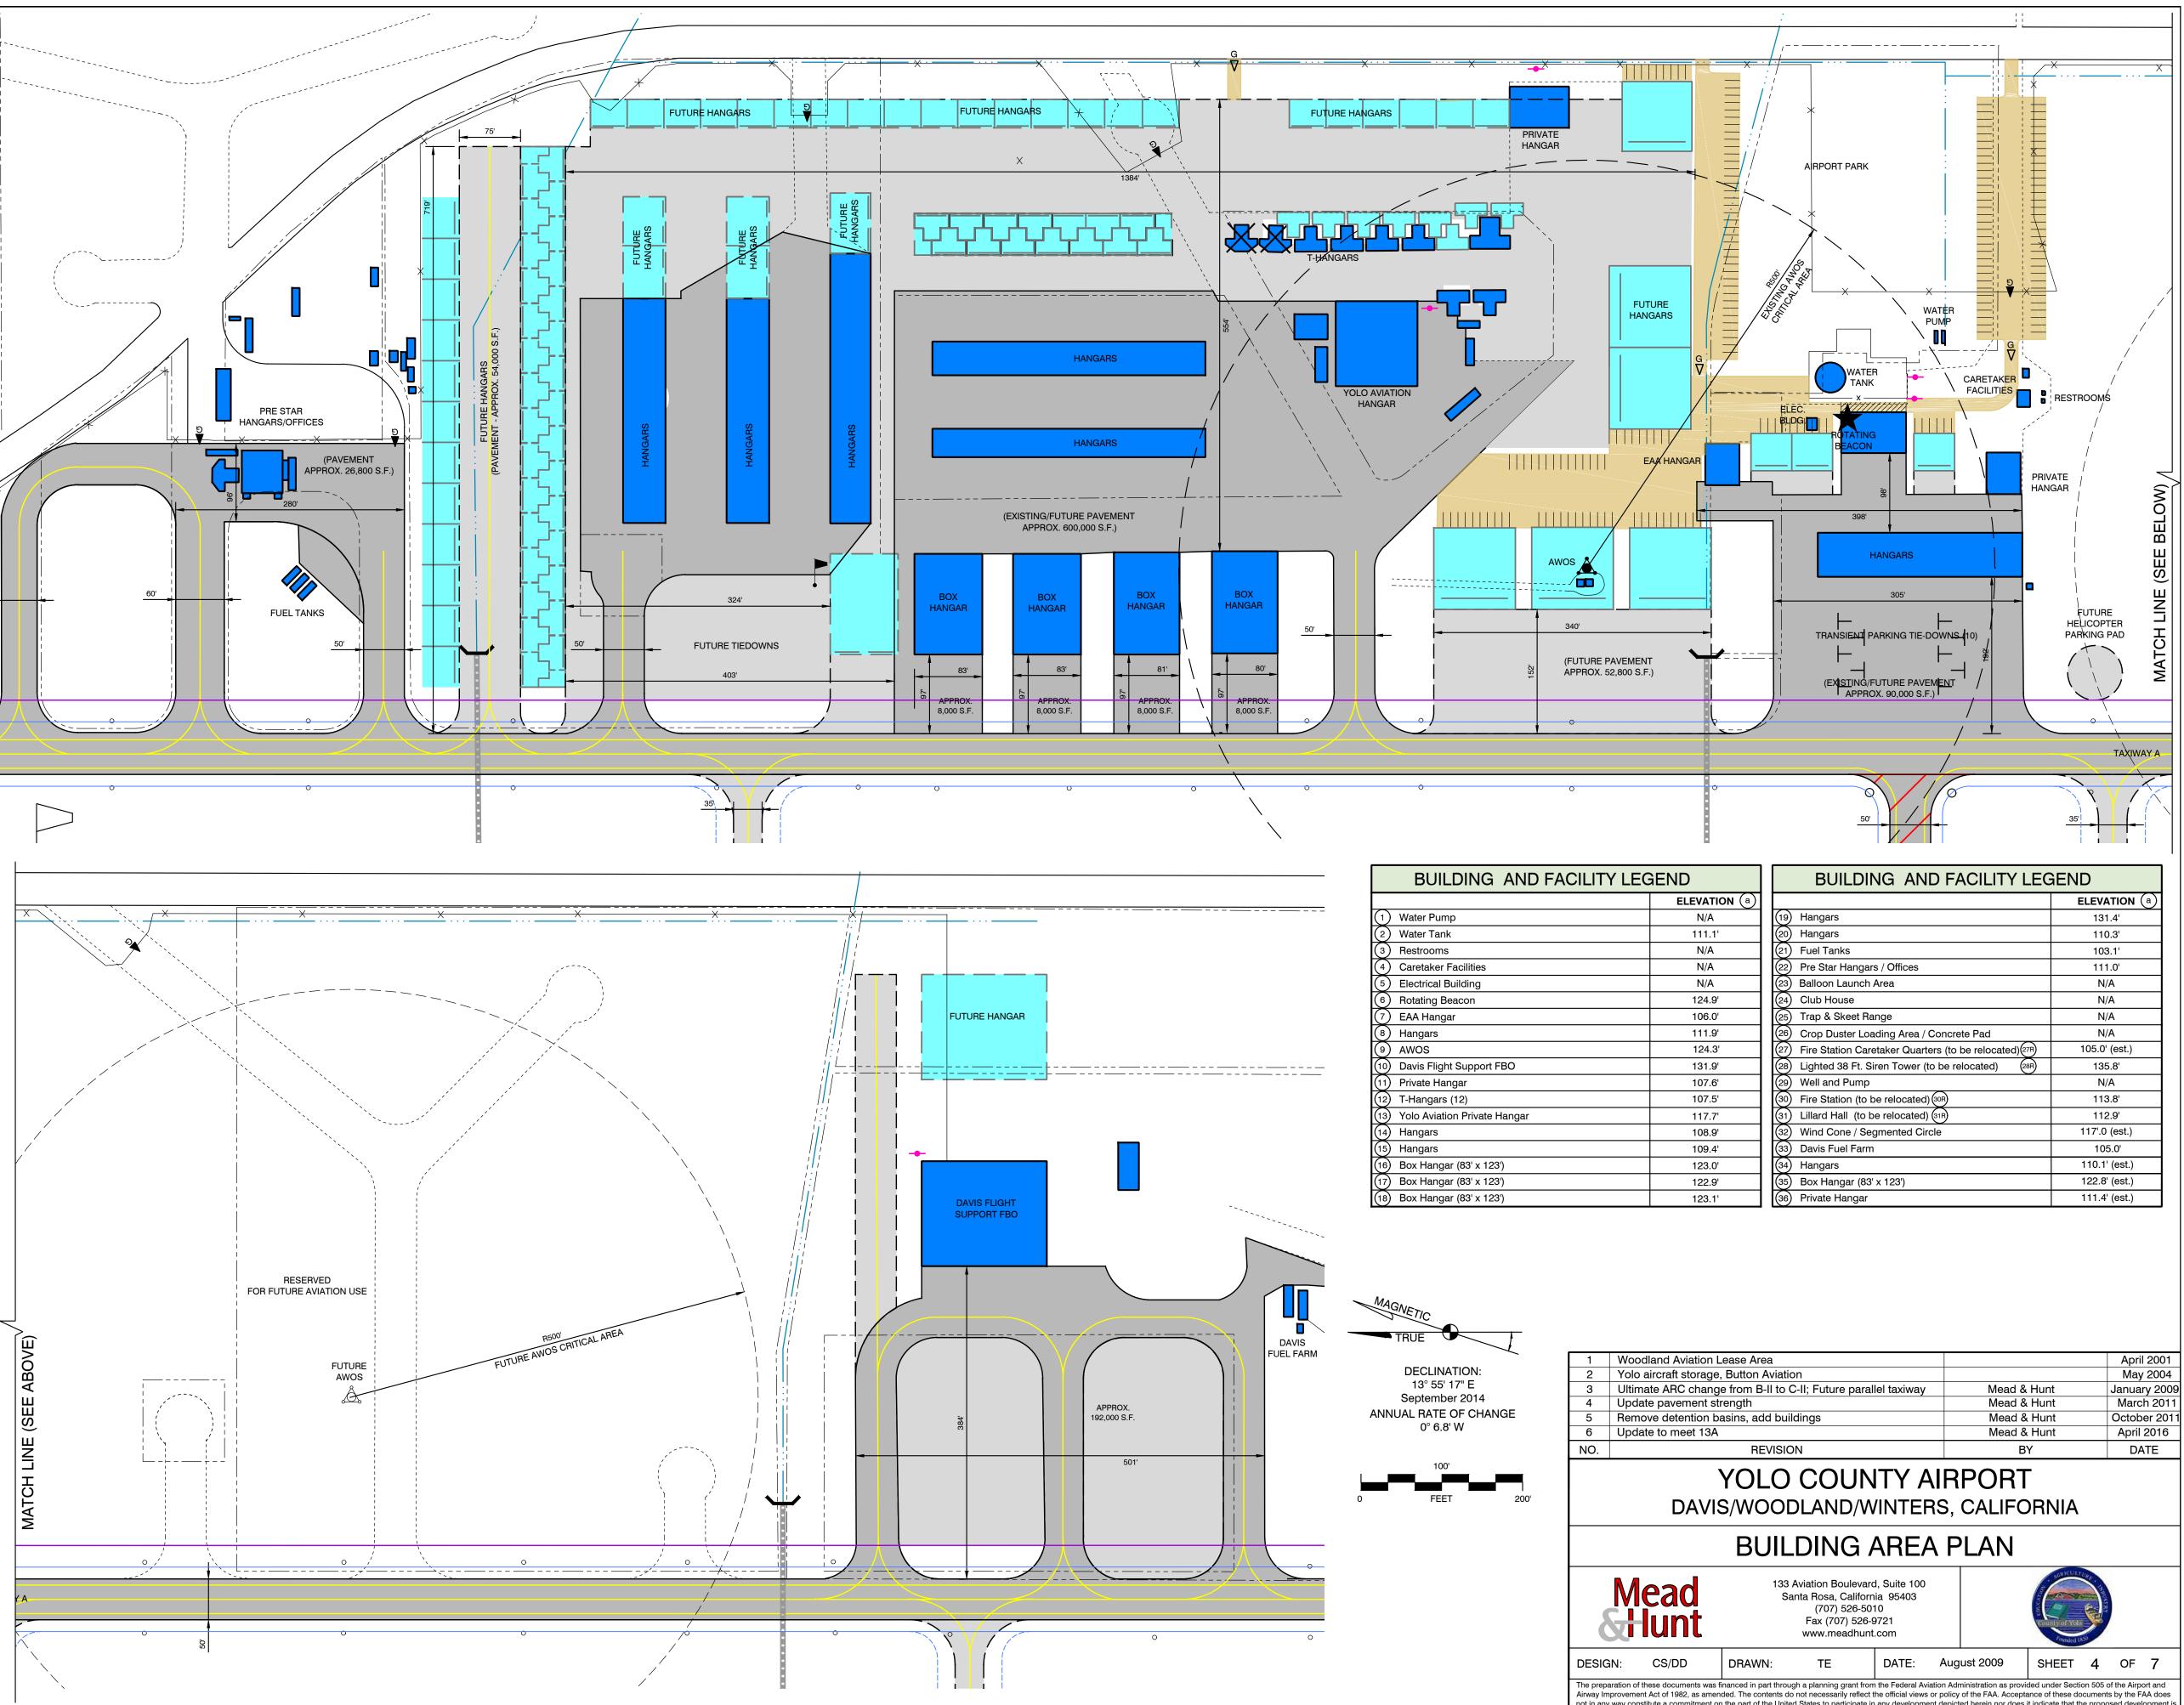

X:\2502000\141373.01\TECH\CAD\drawings\Yolo 2015 ALP Update\Yolo-ALP-OCT 2016 Current.dwg Nov 02, 2016 - 1:55pm