


Standard Drawings		
Section 12 – Survey Monuments		
Drawing	Sheets	Description
12-1	1	Monument Box
12-2	1	Property Line Marker

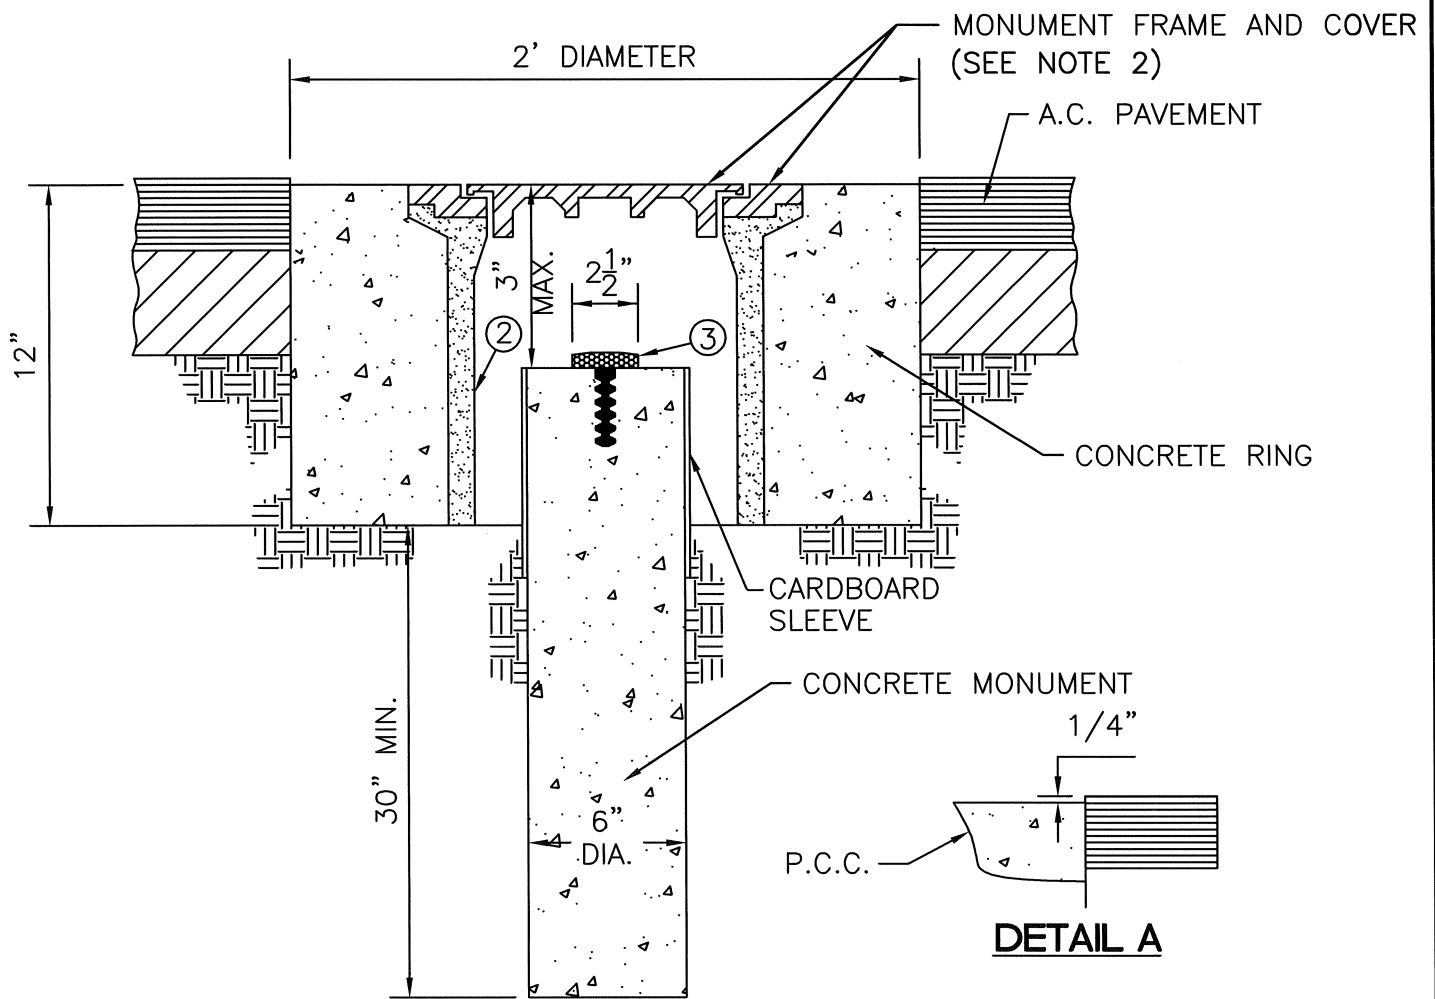


MONUMENT CROSS SECTION

NOTES:


1. CONCRETE SHALL BE CLASS "A", 6-SACK PORTLAND CONCRETE. THE PRECAST BOX SHALL BE SET IN CONCRETE 1/4" BELOW THE PAVEMENT.
2. MONUMENT FRAME AND COVER SHALL BE CHRISTY G5 TRAFFIC VALVE BOX OR APPROVED EQUAL. LID TO BE MARKED "MONUMENT".
3. SURVEY MARKER SHALL BE LIETZ 8134-16, SERVICE CO. 287-C OR APPROVED EQUAL.
4. THE C.E. OR L.S. NUMBER MUST APPEAR ON THE SURVEY MARKER.
5. MARK REFERENCE POINT WITH A "+".

COUNTY OF YOLO PLANNING AND PUBLIC WORKS DEPARTMENT		DATE: 08/05/08
MONUMENT BOX		SHEET # 1 OF 1
<i>Panos Kakkas</i> COUNTY ENGINEER No. C42401	28 AUG. 08 APPROVAL DATE	DRAWING #: 12-1 NOT TO SCALE

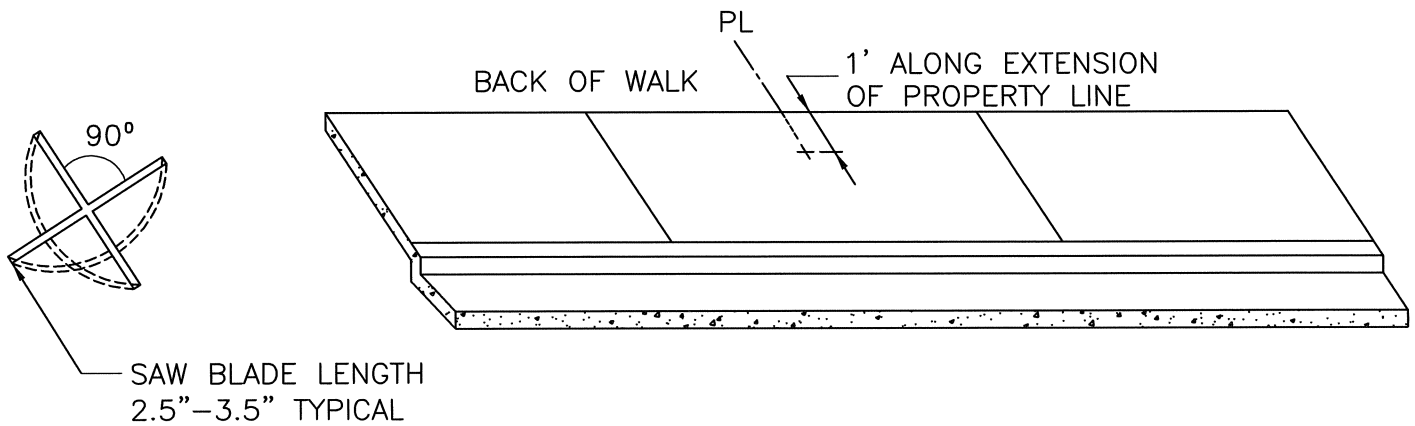

USE 3"-4" DIAMETER DIAMOND BLADE
CIRCULAR SAW TO CUT CROSS AT
PROPERTY LINE AS SHOWN

SAW CUT CROSS

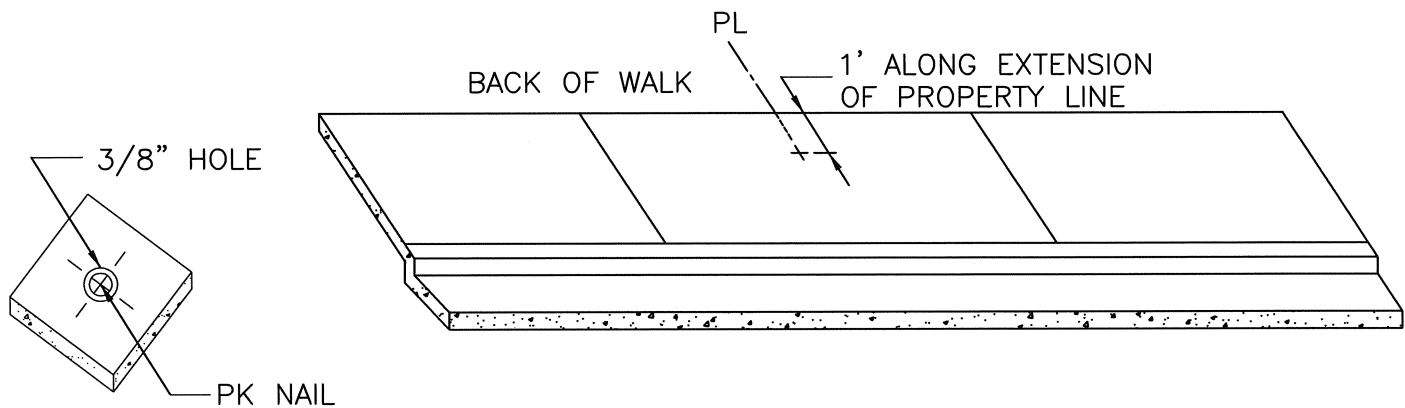

DRILL 3/8" DIAMETER HOLE FILL
WITH EPOXY AND INSTALL 3/4"
LONG PK NAIL SO TOP OF HEAD
IS FLUSH WITH WALK.

NAIL SET IN EPOXY

COUNTY OF YOLO PLANNING AND PUBLIC WORKS DEPARTMENT		DATE: 08/05/08
PROPERTY LINE MARKER		SHEET # 1 OF 1
<i>Panos Kalkas</i> COUNTY ENGINEER No. C42401	<i>28 AUG - 08</i> APPROVAL DATE	DRAWING #: 12-2 NOT TO SCALE