


I-80 CORRIDOR IMPROVEMENT PROJECT ALTERNATIVE 2 REVERSIBLE LANE




BARRIER SYSTEM FOR REVERSIBLE LANE



AM PEAK FLOW CONDITION

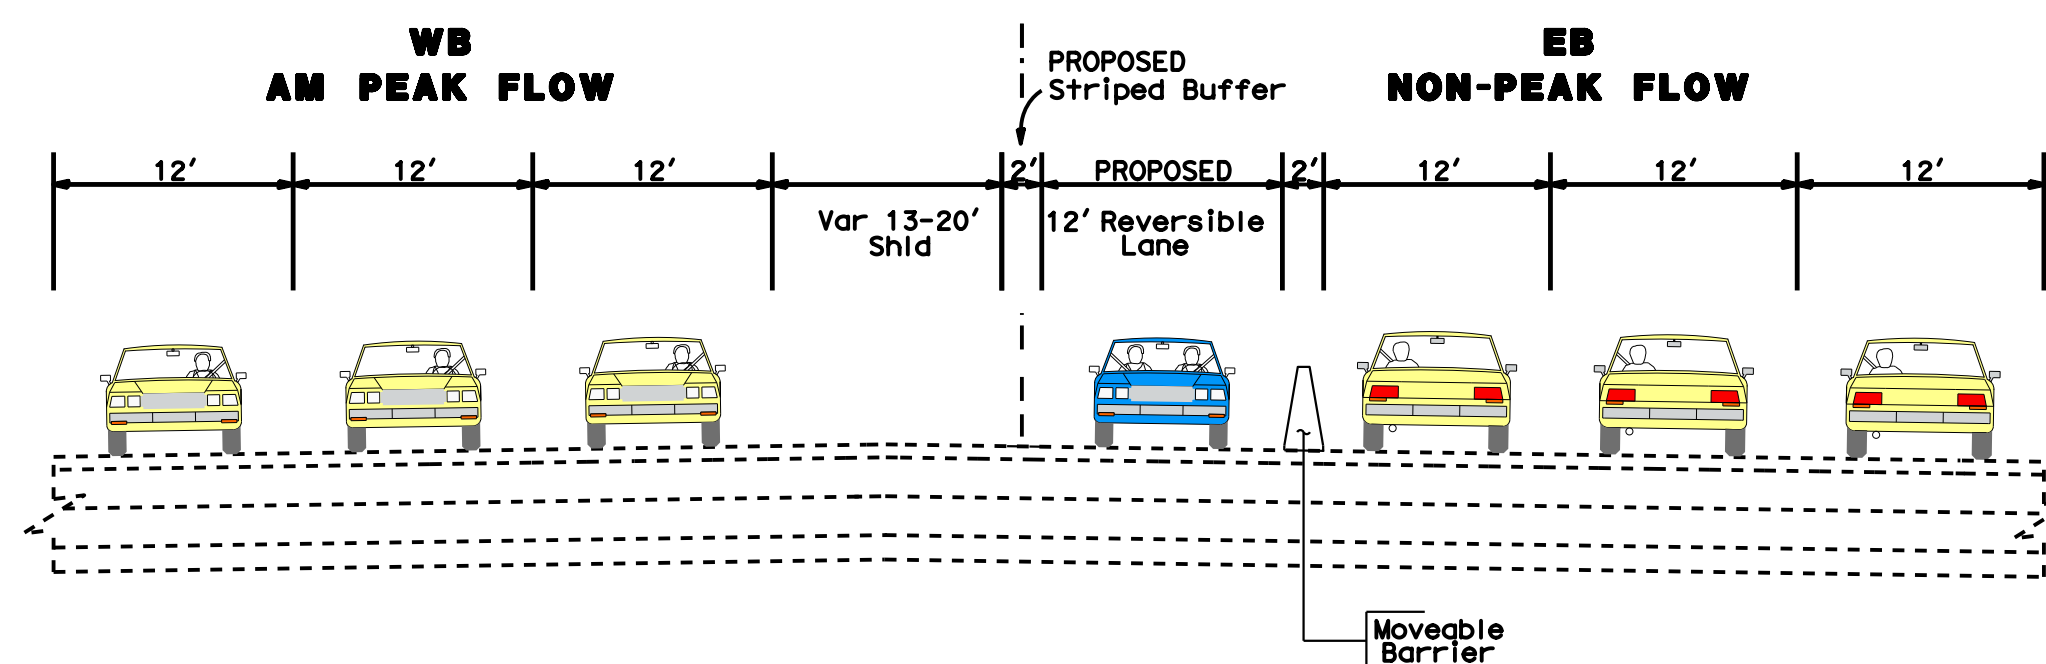

PM PEAK FLOW CONDITION

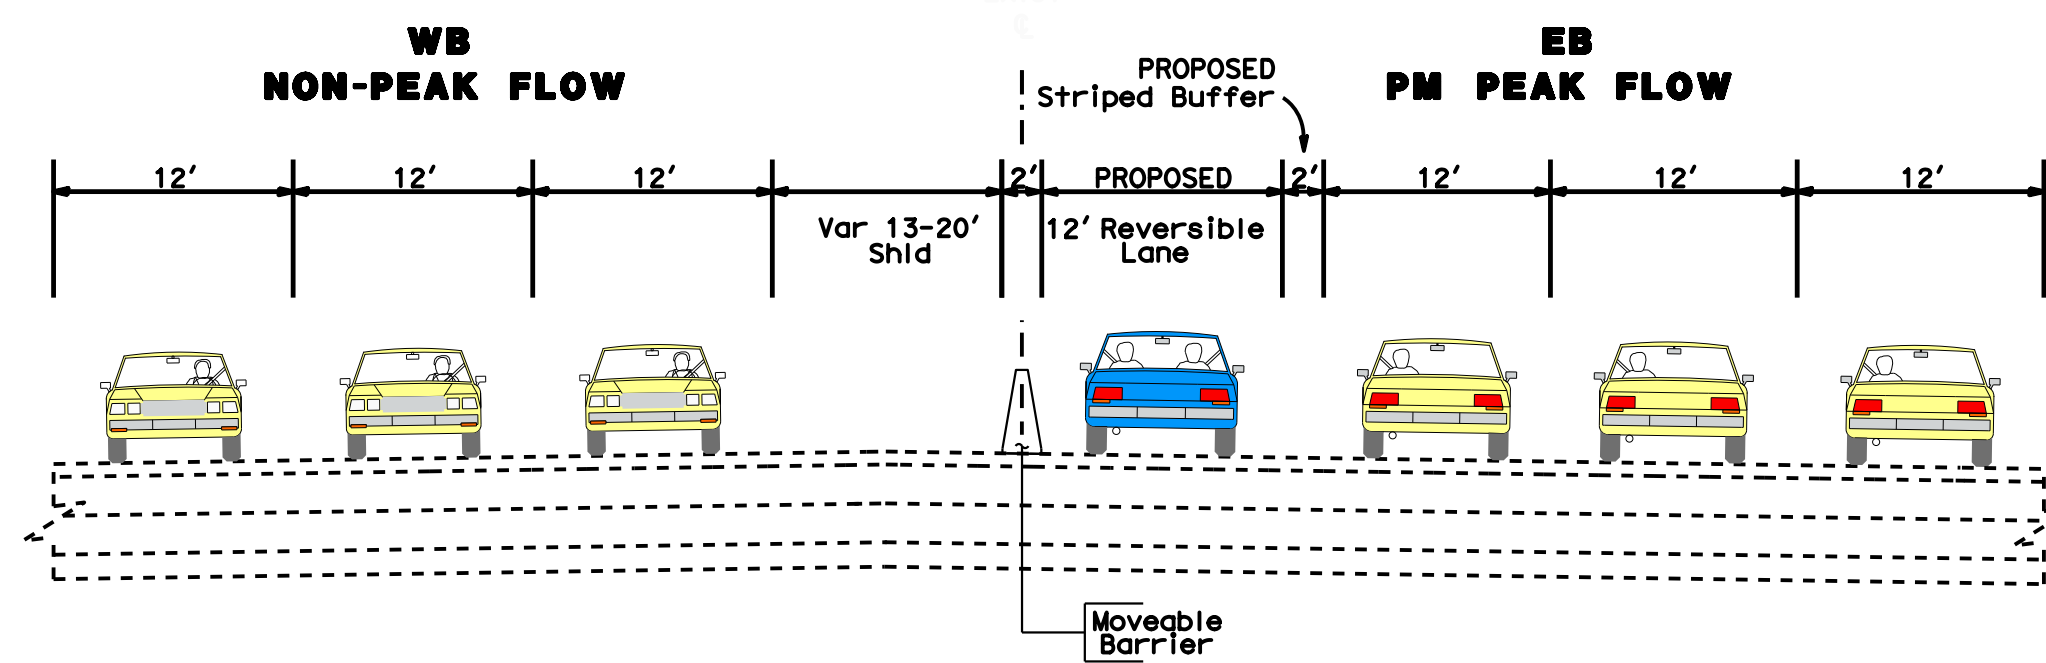

= REVERSIBLE LANE



BARRIER SYSTEM FOR REVERSIBLE LANE

NO SCALE

BEGIN REVERSIBLE LANE

END REVERSIBLE LANE

NO MANAGED LANE

MANAGED LANE