


# SACRAMENTO RIVER BOH 22 0026R/L (BRYTE BEND BRIDGE)

## DYNAMIC LANE ASSIGNMENT (DLA) ILLUSTRATION

### TYPICAL CROSS SECTION

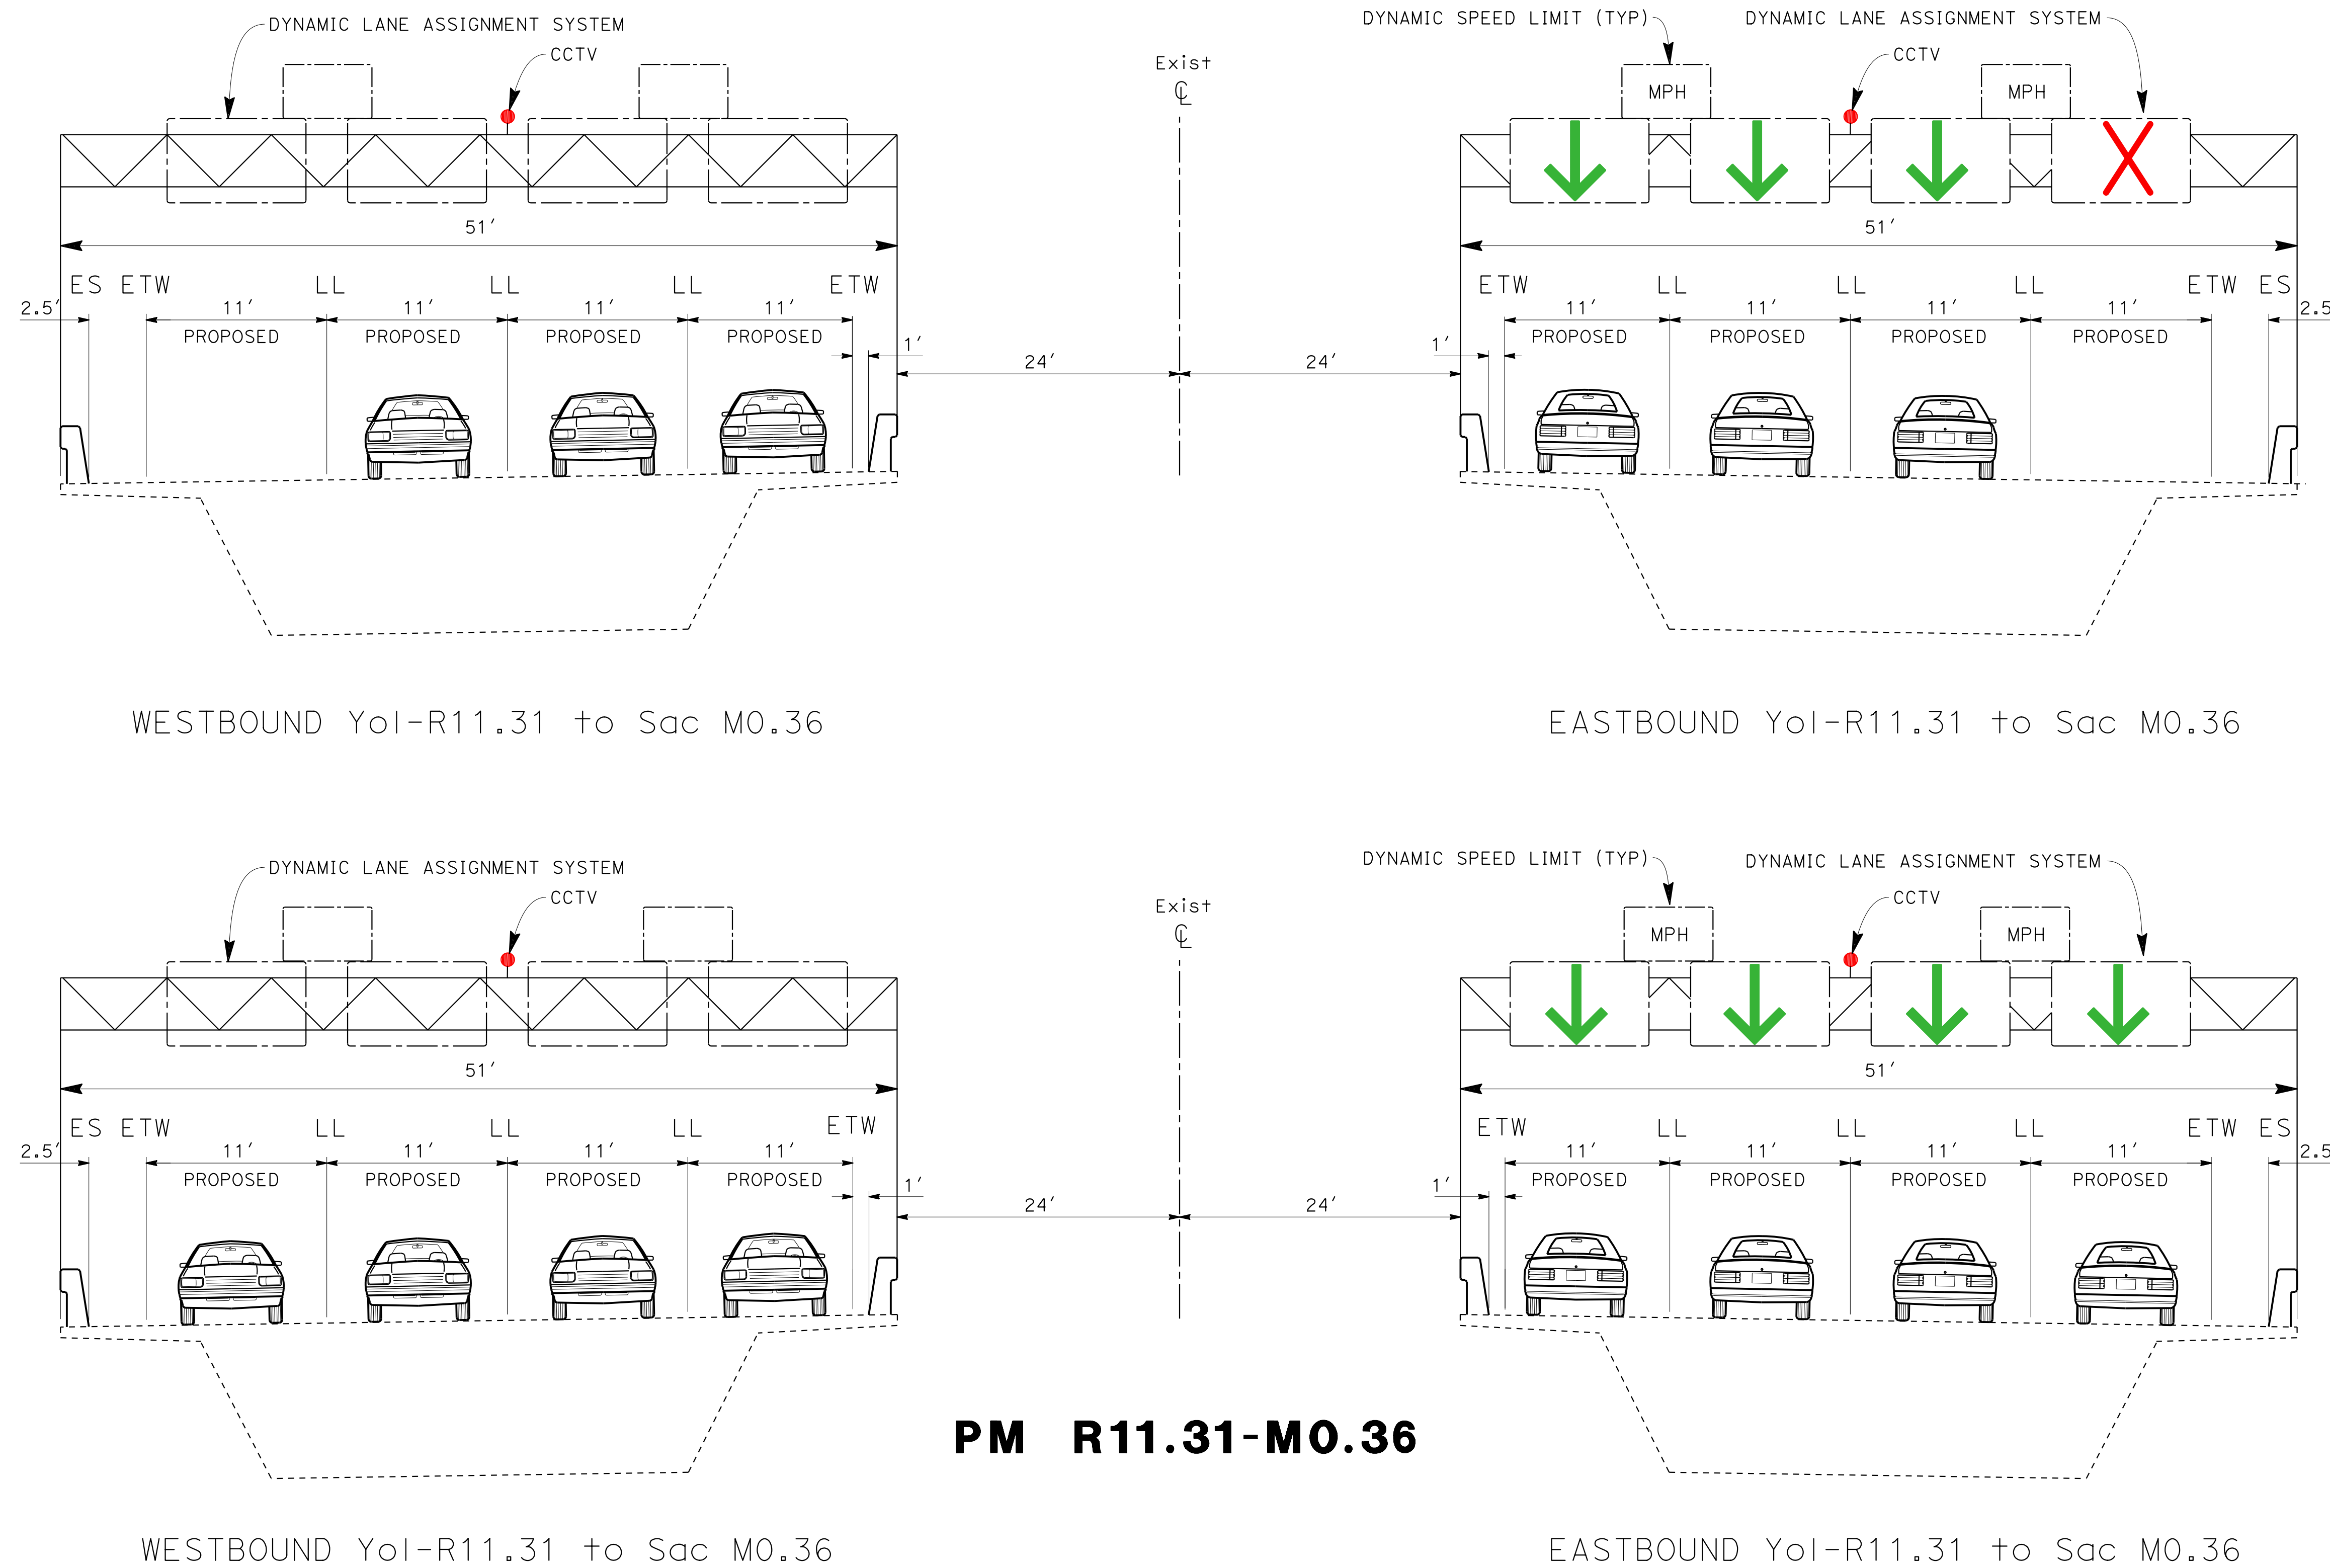

**PM R11.31-M0.36**

NO SCALE

**DLA OVERHEAD STRUCTURE WITH CLOSED CIRCUIT TELEVISION (CCTV) SYSTEM AND DYNAMIC SPEED LIMIT SIGNS**  
 LIGHTING ADDED TO BRIDGE DECK MAY RESULT IN LIGHT BEING DISPERSED BELOW THE BRIDGE TO THE SURROUNDING AREA

**BRIDGE DECK LIGHTING**

**BRIDGE DECK LIGHTING**