



Figure 2


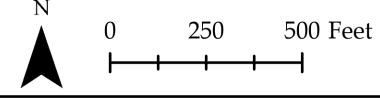
**SCHWARZGRUBER RECLAMATION PLAN MINOR MODIFICATION
YOLO COUNTY, CALIFORNIA**

Original Reclamation Plan (Application Approved November 13, 2012)

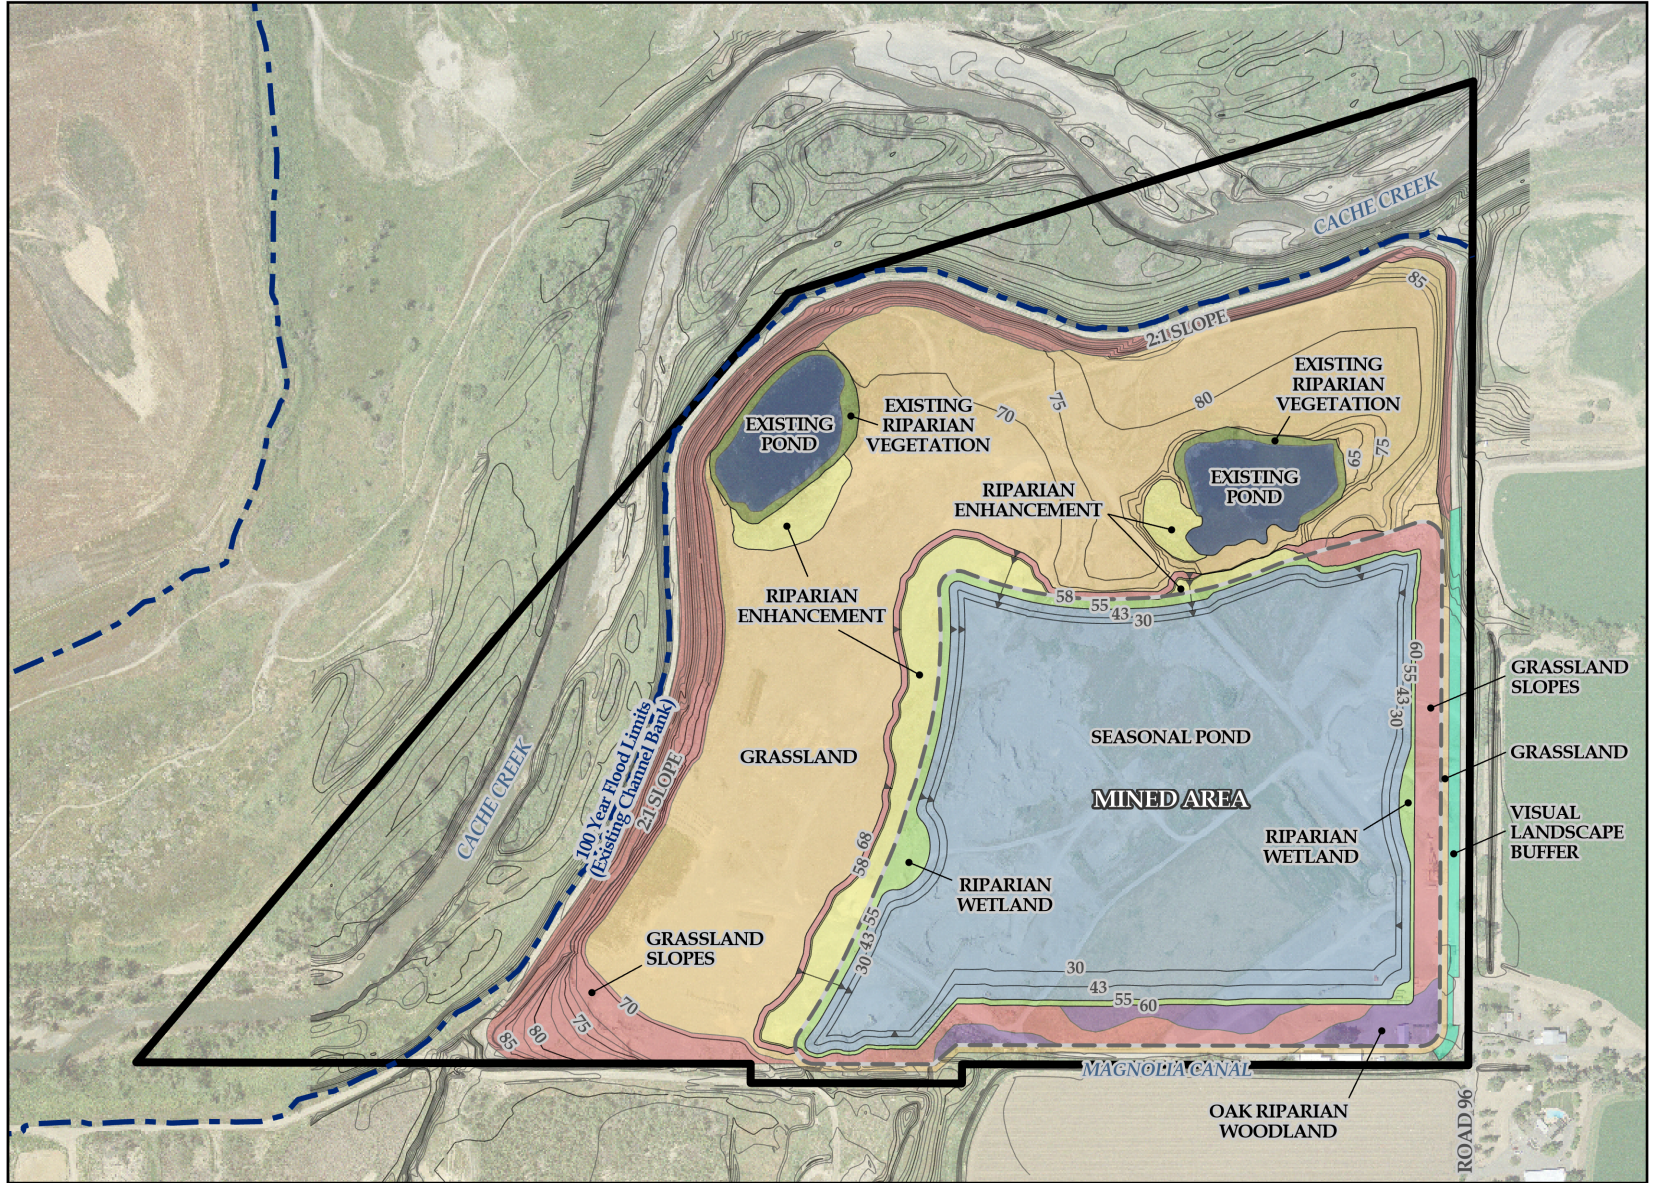

Reclamation Plan Minor Modification (January 2021)

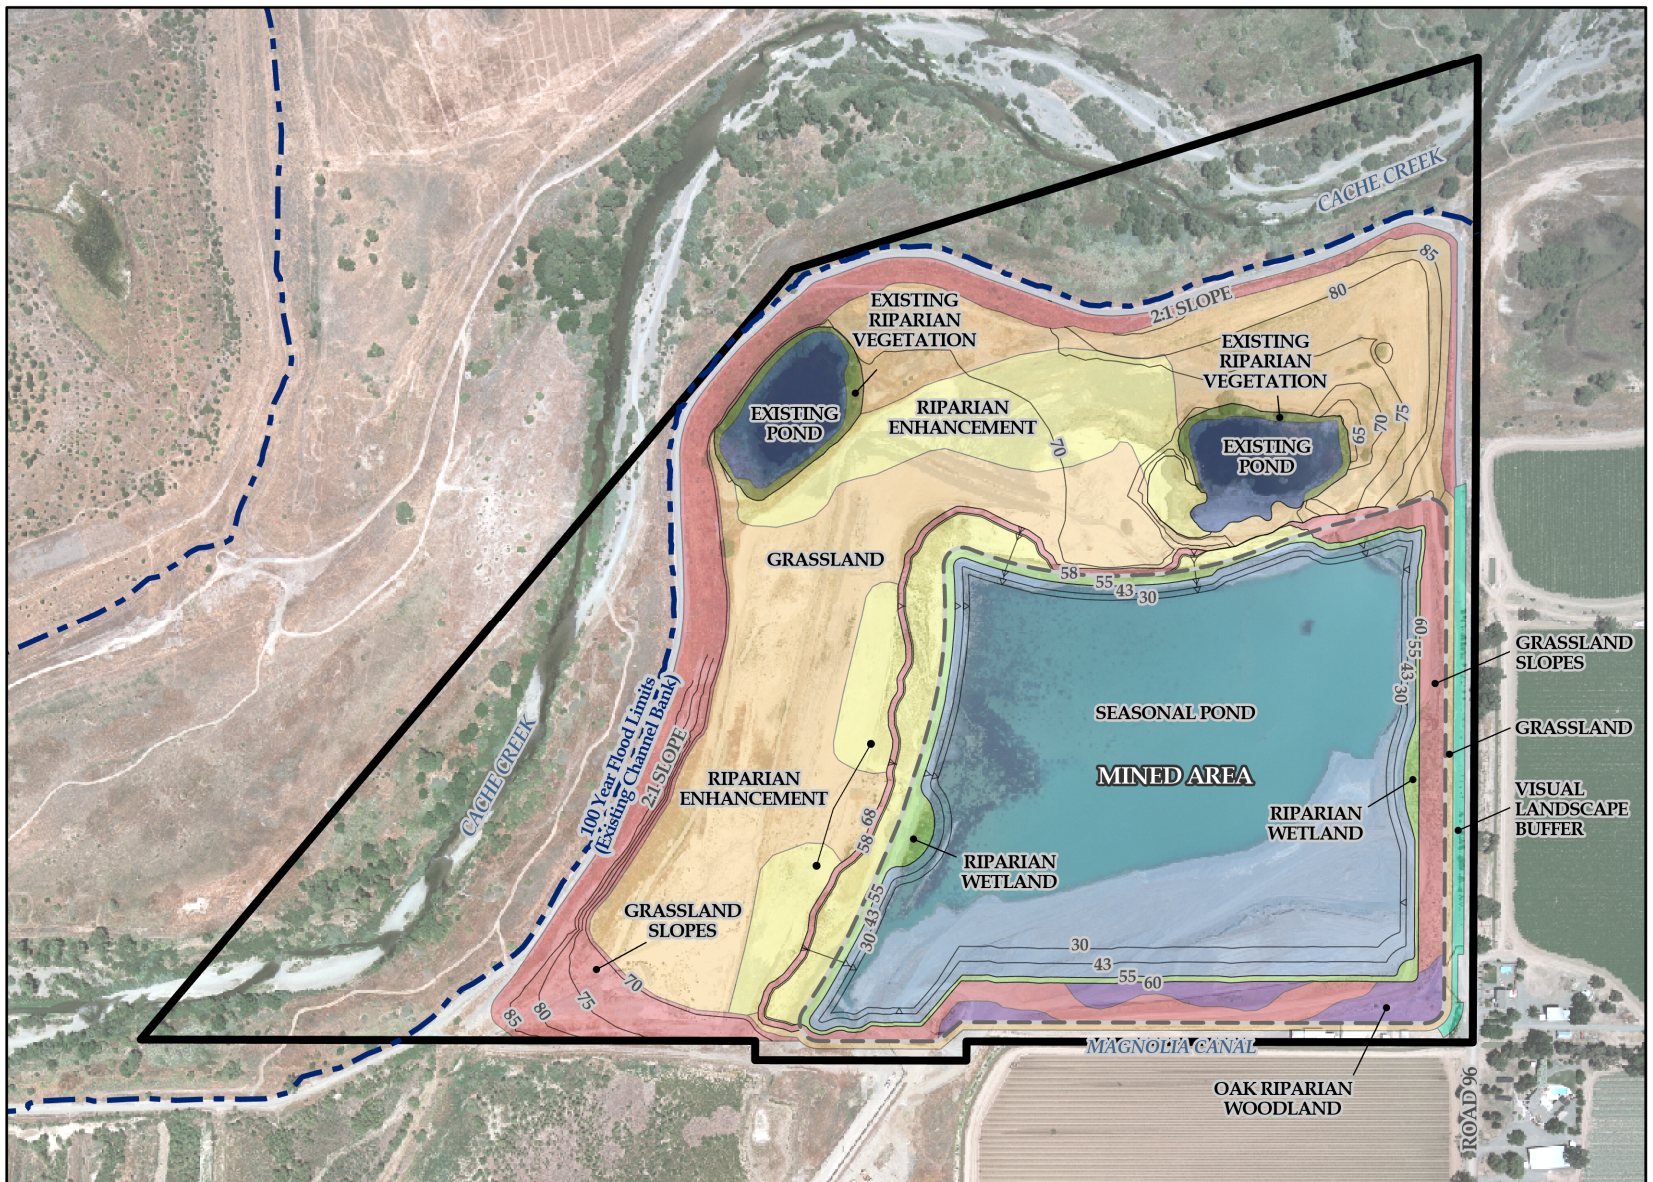

	LEGEND:			
	<ul style="list-style-type: none"> — Index Contour — Intermediate Contour - - - 100 Year Flood Limits (Existing Channel Bank) ■ Existing Pond 	<ul style="list-style-type: none"> ■ Existing Riparian Vegetation ■ Grassland ■ Grassland Slopes ■ Oak Riparian Woodland ■ Riparian Enhancement 	<ul style="list-style-type: none"> ■ Riparian Wetland ■ Seasonal Pond ■ Visual Landscape Buffer □ Mined Area Boundary ■ Schwarzgruber Parcel Boundary 	